



29N505C

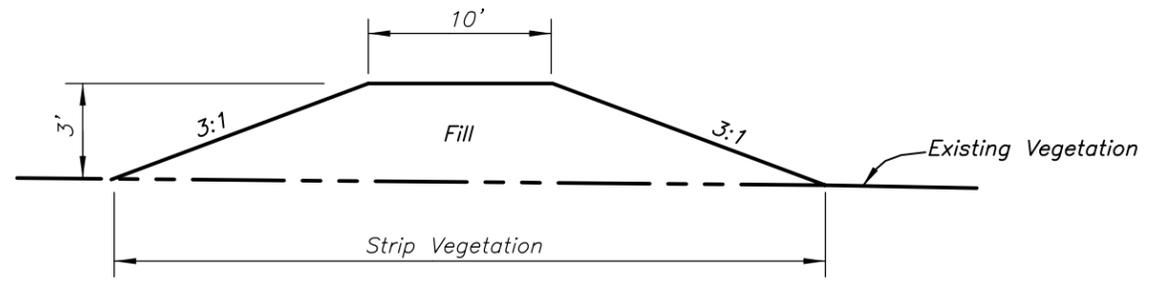


TYPICAL DIVERSION DIKE

NOTE:  
Maintain existing vegetation in flow area.


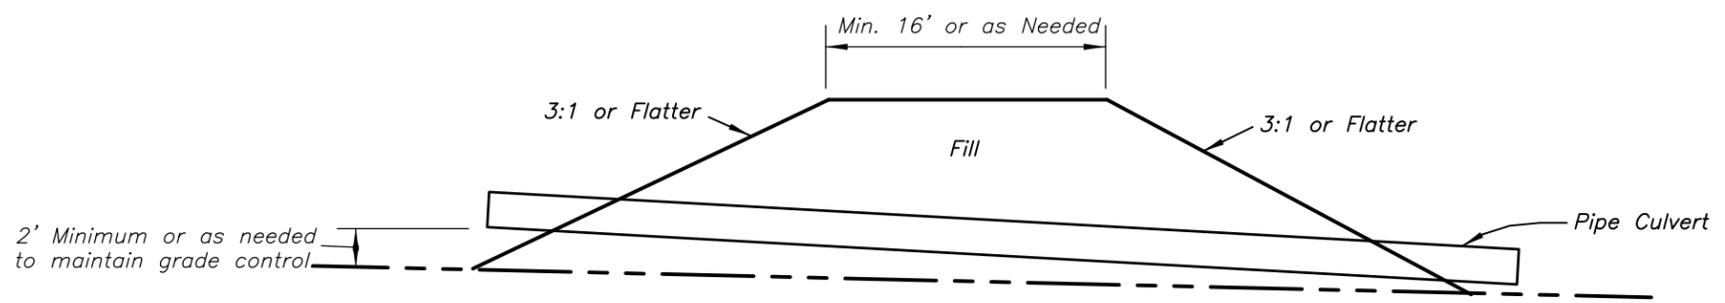


HAUL ROAD OR INGRESS-EGRESS ROAD WITH CULVERT

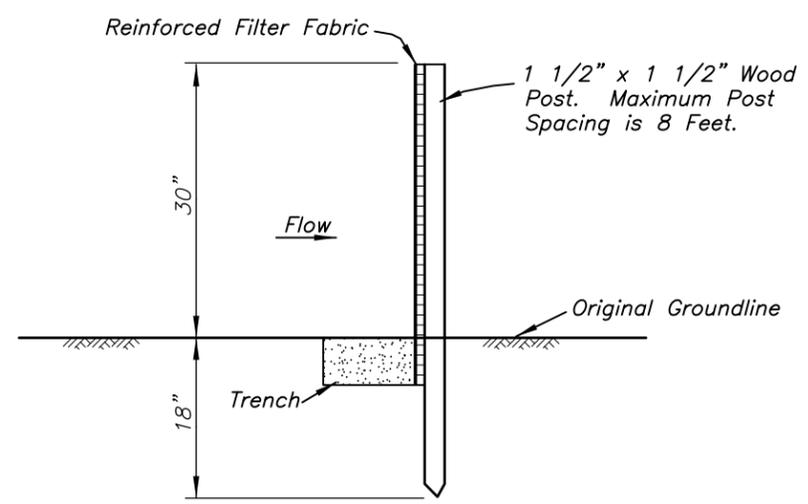

Trench dimensions: 6" deep; minimum 6" wide.  
Compacted backfill with the bottom 6" of fabric in trench.

SILT FENCE DETAIL

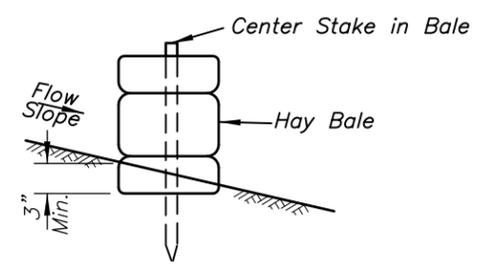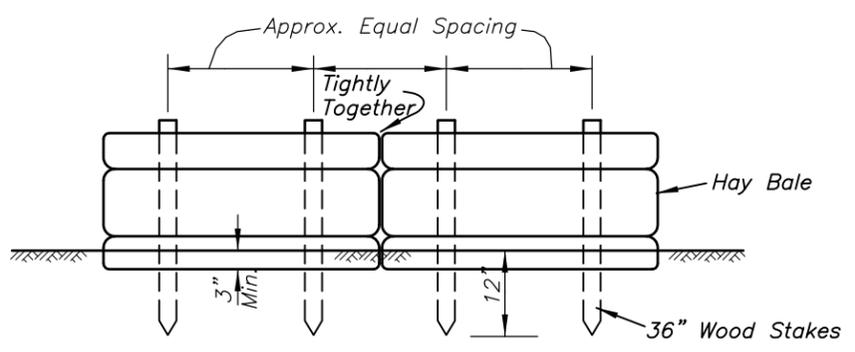

STRAW OR GRASS HAY BALES

- NOTES:
1. Bales shall be tied or retied with plastic twine. Wire tied bales are not permitted.
  2. Stakes shall be of sufficient size to provide required strength. Broken stakes shall be replaced as needed.

DRAFT  
NOT FOR  
CONSTRUCTION

Date	
Designed	
Drawn	
Checked	
Approved	

GENERIC TEMPORARY POLLUTION  
AND EROSION CONTROL PLAN  
FOR SMALL FLOODWATER RETARDING DAM



File Name	
Drawing Name	29-N-505C
Sheet	of

Revised 05/97