


Reach No.			
From Station			
To Station			
Grade, %			
Drainage Area, AC			
Construction Layout Data			
Top Width, Ft.			
Bottom Width			
Side Slope			
Depth, Ft.			
Stabilization Material			

NOTES:

1. All trees, stumps, brush and debris shall be removed from the construction area and disposed of properly.
2. When required, topsoil shall be salvaged and spread uniformly over disturbed areas.
3. Spoil material from construction will be deposited in low areas or otherwise spread so as not to interfere with flow of water into the swale. Any earth fill shall be compacted to prevent differential settlement in the completed swale. The swale will be constructed to the specified grade, width and depth.
4. If Erosion Control Blanket is required, refer to IL-ENG-61.

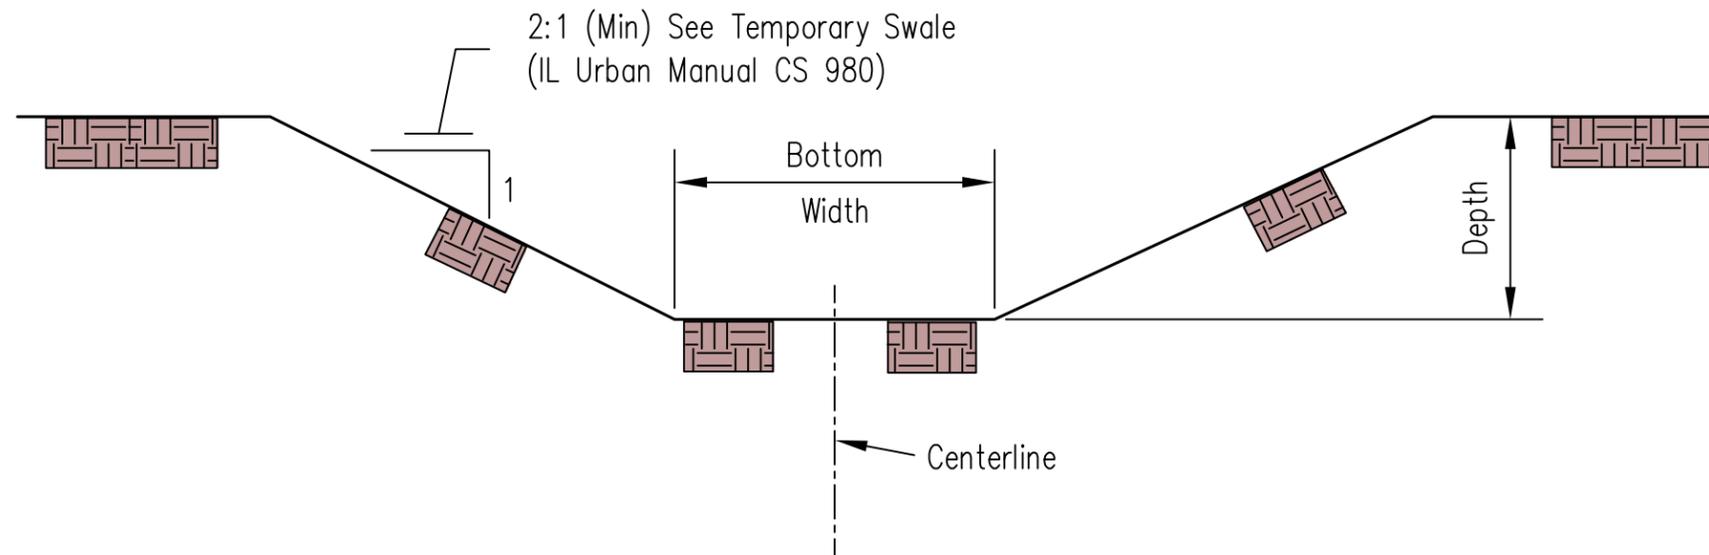

SECTION

Date _____ 4/1/14
 Designed _____
 Drawn M. QUINONES
 Checked _____
 Approved _____

TEMPORARY VEGETATED
 SWALE PLAN

United States
 Department of
 Agriculture
USDA
 Natural Resources
 Conservation Service

File No.
 IL-ENG-57
 Drawing No.
 Page 1 of 1
 Sheet _____ of _____