

29L442


OXBOW EXCAVATION DIMENSION TABLE

OXBOW ID	LENGTH L (ft)	CURVED SECTION A-A						STRAIGHT SECTION B-B				EXCAVATION VOLUME (cu)	
		BOTTOM ELEV (ft)	SIDE SLOPE CS1	SIDE SLOPE CS2	TOP Width (ft)	BOTTOM Width (ft)	MAX MOUND TOP ELEV(ft)	BOTTOM ELEV (ft)	SIDE SLOPE SS	TOP Width (ft)	BOTTOM Width (ft)		

- NOTES:**
1. Spoil Mounds, if shown on site plan view, are to be constructed using spoil material from the oxbow excavation.
 2. Mound shall be sized to dispose of all excavated material, but shall not be constructed higher than the elevations shown in the table. Side slopes shall be 6:1 or flatter.
 3. Transition between cross-section shapes by blending slopes and widths.

Date _____
 Designed _____
 Drawn _____
 Checked _____
 Approved _____

Unless otherwise noted, side slopes of excavation shall average those shown in the dimension table. The slope ratio may vary +/- ____ along the slope length.

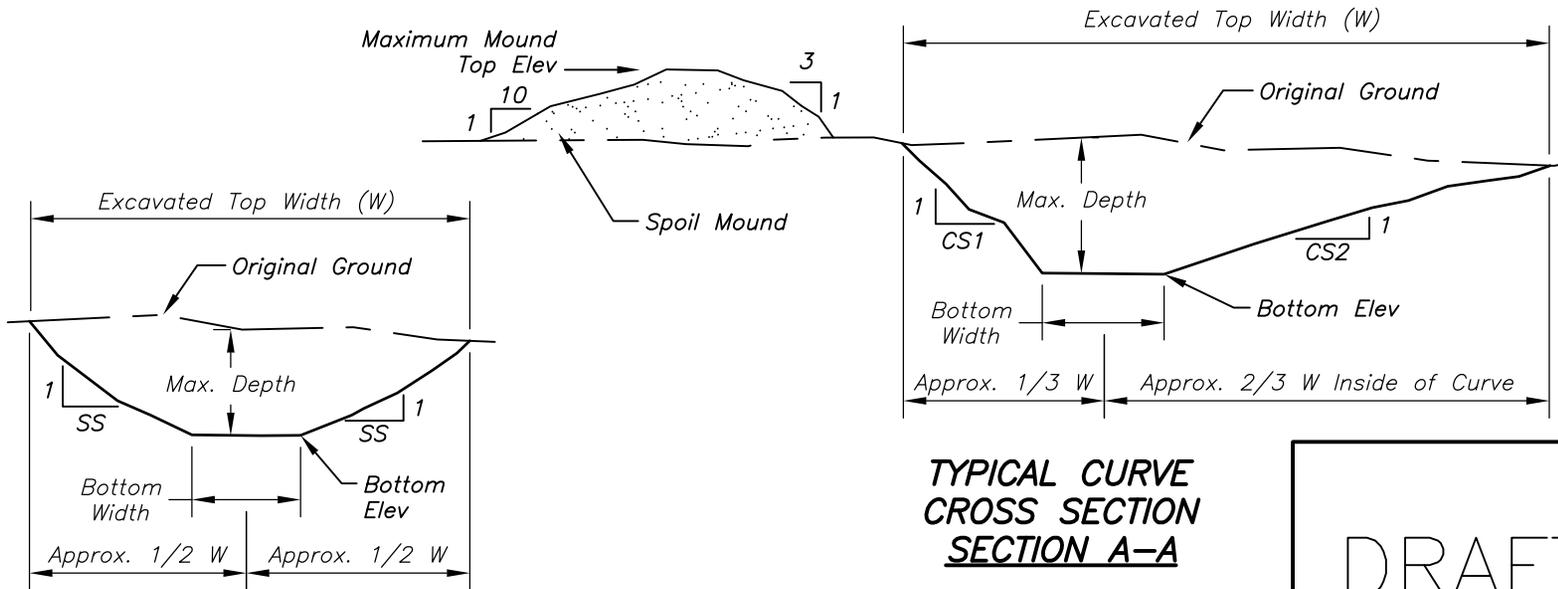

TYPICAL STRAIGHT CROSS SECTION SECTION B-B

TYPICAL CURVE CROSS SECTION SECTION A-A

DRAFT

NOT FOR CONSTRUCTION

TYPICAL WETLAND OXBOW EXCAVATION



File Name _____

Drawing Name
29-L-442

Sheet _____ of _____