


CONSTRUCTION DATA

LAYOUT BY: _____ DATE: _____
 CONTRACTOR: _____ COMPLETED DATE: _____
 PRACTICE (DOES) (DOES NOT) MEET STANDARDS & SPECIFICATIONS
 CHECKED BY: _____ DATE: _____

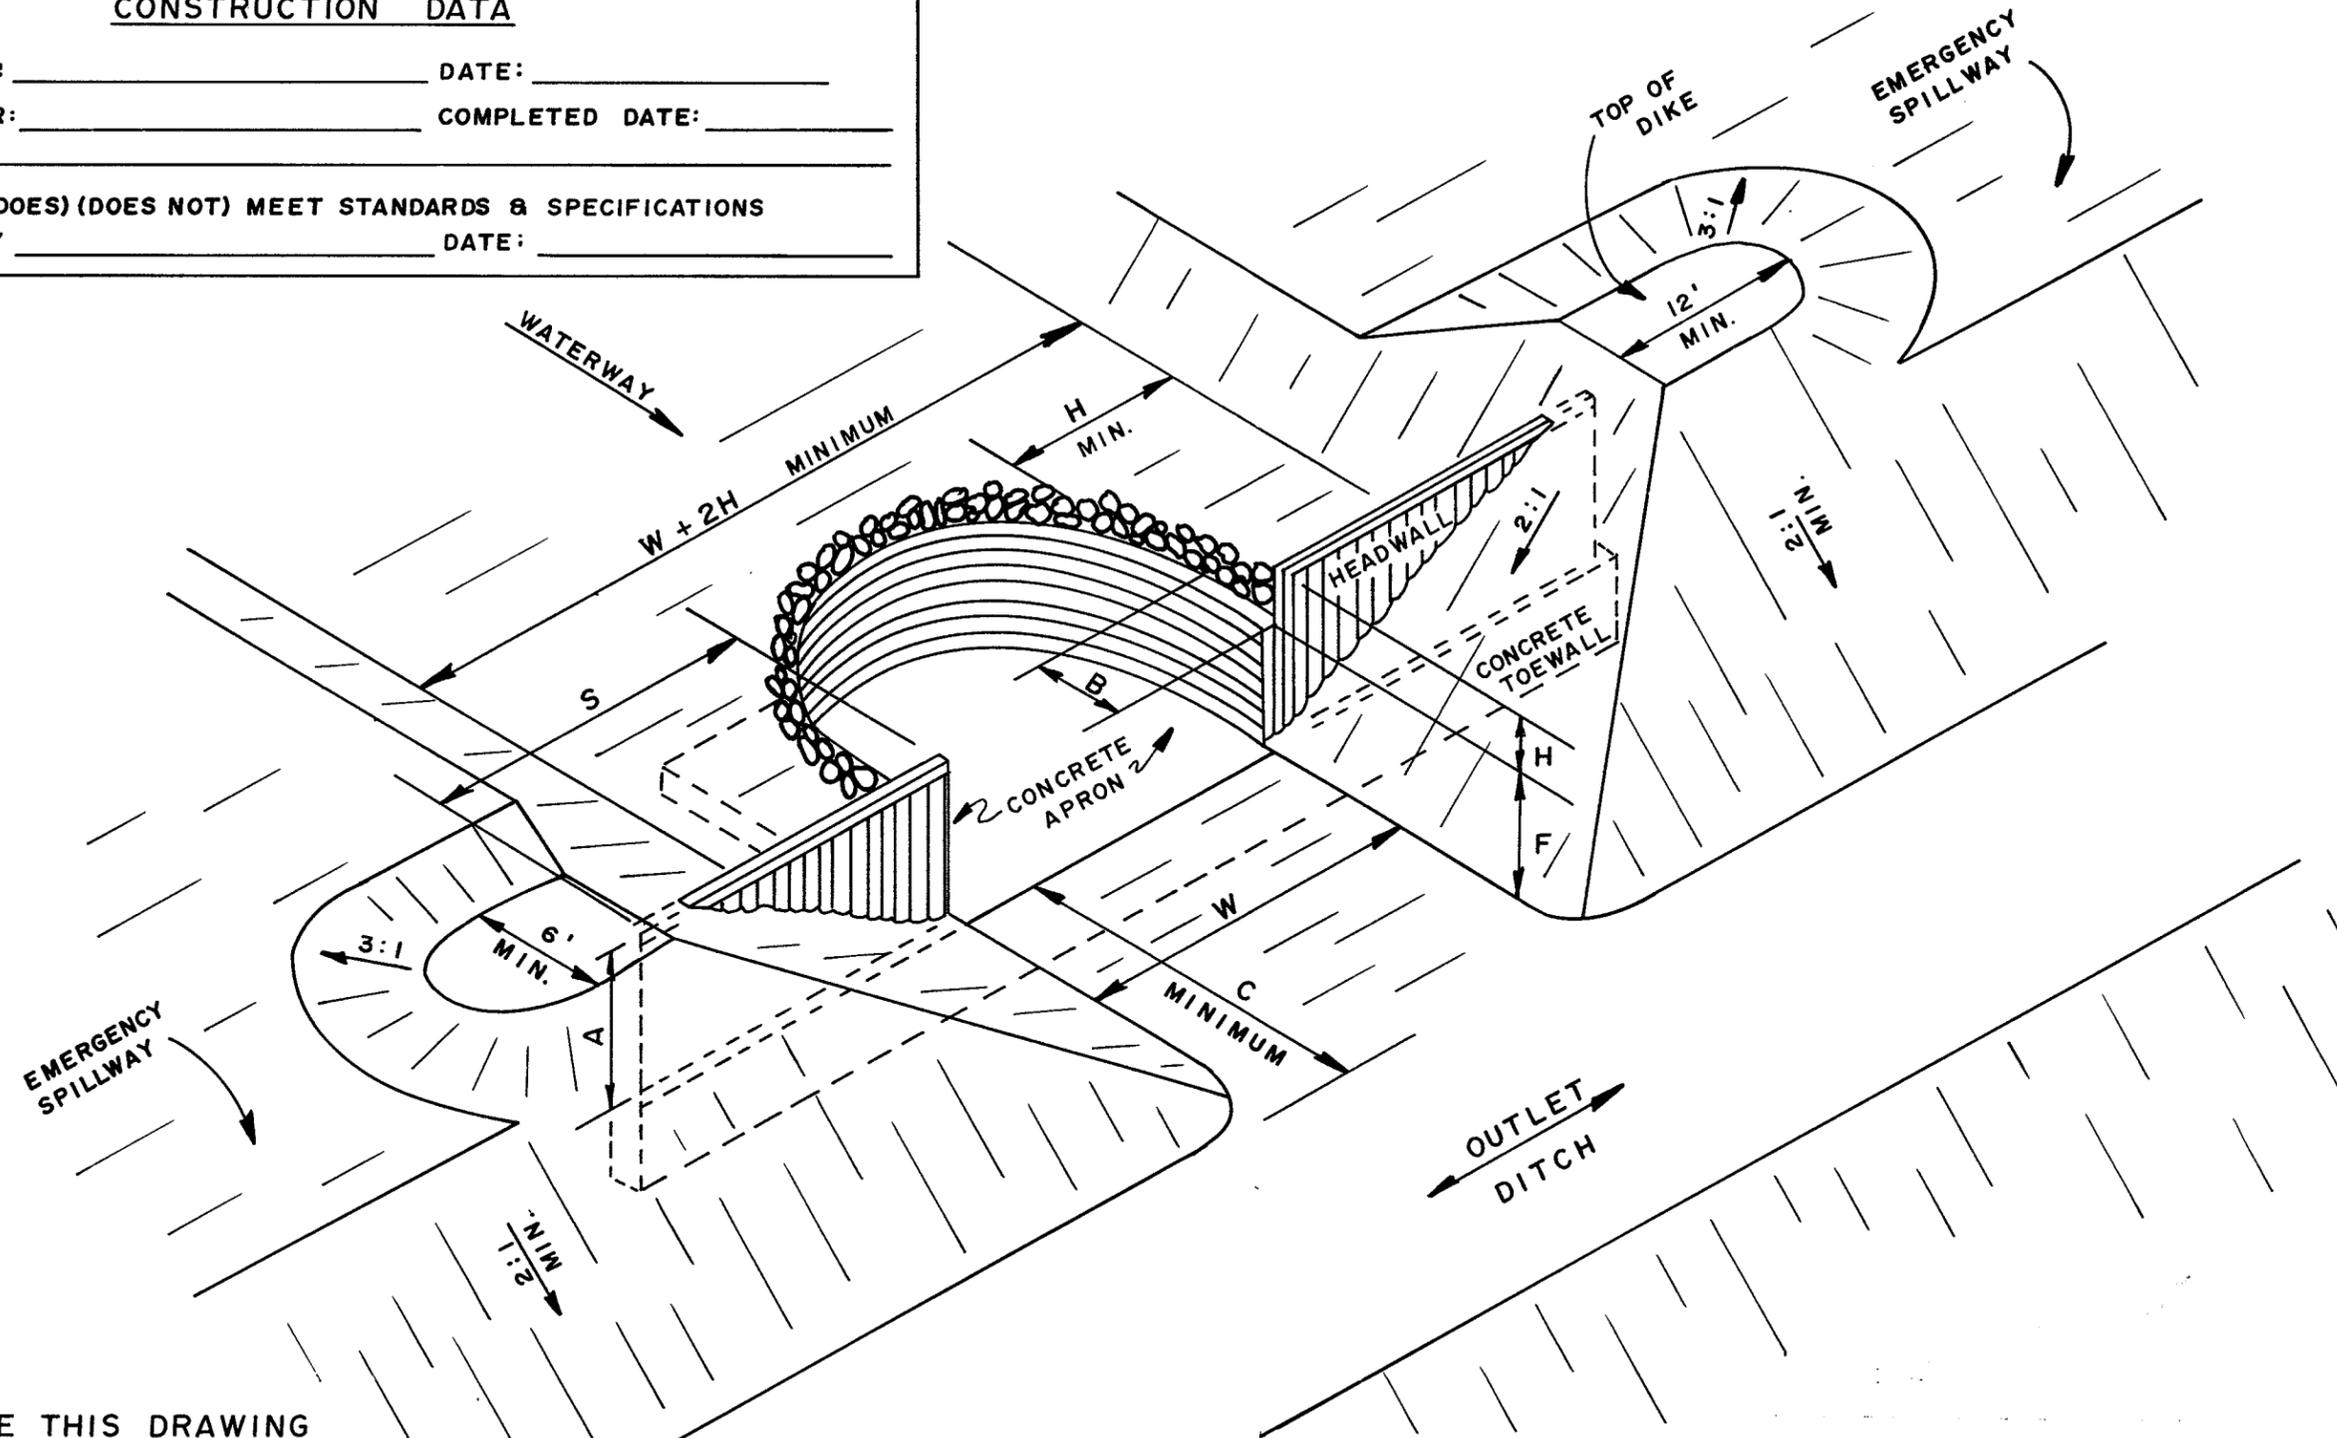

NOTE: USE THIS DRAWING
 IN PLACE OF SHEET 1 OF 3,
 MICH. STD. DRWG SO-N-0330
 FOR SIDE INLET STRUCTURE
 SITES.

ELEVATIONS		STRUCTURE DIMENSIONS	
TOP OF DIKE	_____	F	_____
TOP OF HEADWALL	_____	H	_____
EMERGENCY SPILLWAY	_____	W	_____
WEIR CREST	_____	B	_____
CONCRETE APRON	_____	C	_____
BENCH MARK		A	_____
ELEVATION	_____	S	_____
DESCRIPTION	_____		

**FABRICATED CORRUGATED
 ALUMINUM TOEWALL DROP
 SPILLWAY-GENERAL LAYOUT**

**U. S. DEPARTMENT OF AGRICULTURE
 SOIL CONSERVATION SERVICE**

Designed _____	Date _____	Approved by _____
Drawn _____		Title _____
Traced _____		Sheet _____
Checked _____		Drawing No. _____

MICHIGAN ENGINEERING STANDARD DRAWING	
APPROVED BY <i>H. W. Belcher</i>	DATE 08/16/82
DRAWING NO. SO-N-0331	SHEET 1 OF 1

NOT TO SCALE