


DIKE ID: \_\_\_\_\_

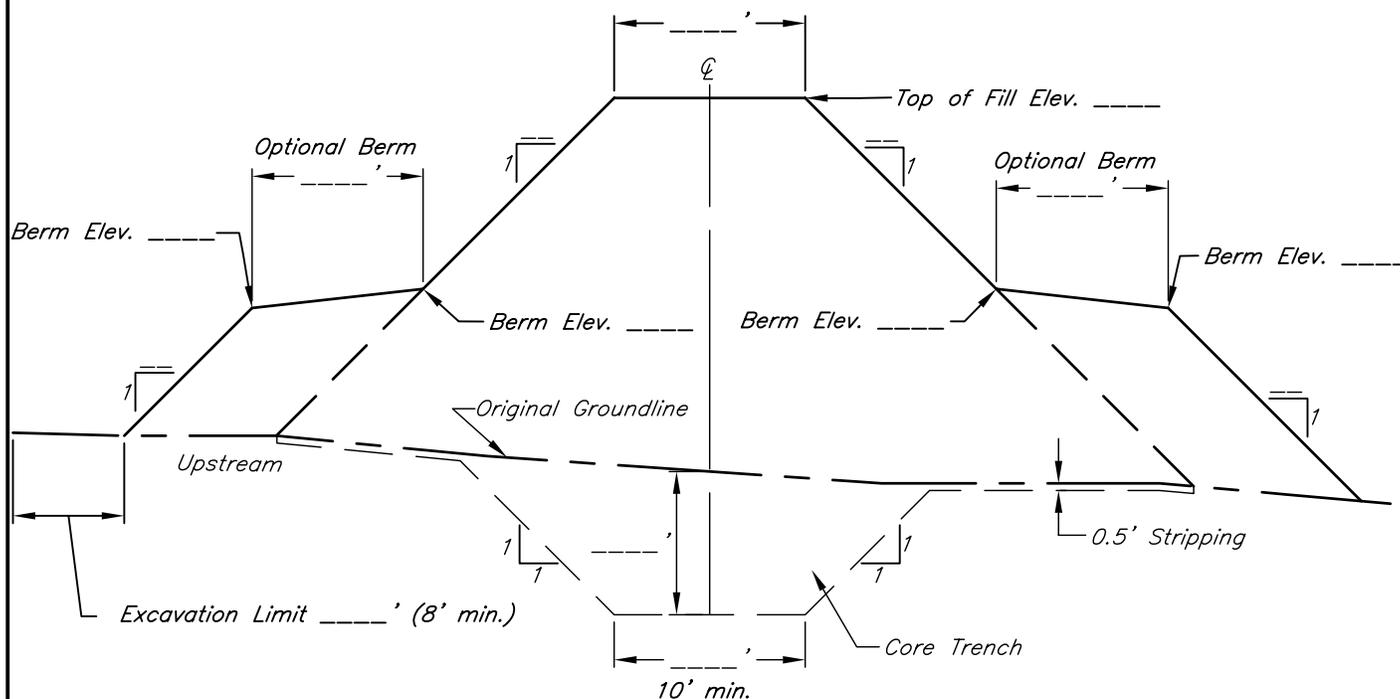

**SECTION ON CENTERLINE**  
(NOT TO SCALE)

**NOTES:**

1. Dikes shall be constructed at the location shown on the plan view drawing for the site or as staked in the field.
2. Borrow shall be obtained from locations shown on the plans or staked in the field.
3. Earthfill placement shall comply with Construction Specification IA-23.
4. The Dike and all disturbed areas shall be vegetated according to Construction Specification IA-6 unless otherwise shown on these plans.

**OPERATION AND MAINTENANCE:**

This practice is self operating but will require the following maintenance items to ensure continued safe operation as designed:

1. Inspect the dike and appurtenances at least annually and following major storm events.
2. Repair storm, rodent, or other damage as necessary to ensure the safe operation of the dike.
3. Remove accumulated debris to prevent damage to the vegetation or restriction of flow.
4. Control undesirable vegetation using appropriate methods such as mowing, cutting, burning, herbicide application, etc.
5. Control burrowing animals and repair damage as necessary.
6. Reseed and/or fertilize as necessary to maintain the desired vegetative cover.
7. Control grazing to protect vegetative cover.
8. Do not operate farm equipment on steep slopes.

STANDARD DWG. IA-1311

DATE *Dec. 2008* PAGE 1 OF 1



DIKE

Designed \_\_\_\_\_ Date \_\_\_\_\_  
 Drawn \_\_\_\_\_  
 Checked \_\_\_\_\_  
 Approved \_\_\_\_\_

File Name
Drawing Name
Sheet of