

CONSTRUCTION NOTES:

1. ALL ITEMS SHALL BE CONSTRUCTED TO THE DIMENSIONS AND ELEVATIONS SHOWN ON THE DRAWINGS. ANY CHANGES SHALL BE APPROVED BY THE NRCS REPRESENTATIVE ON SITE.
2. ALL PERMITS, EASEMENTS AND RIGHTS OF WAY ARE THE RESPONSIBILITY OF THE LANDOWNER.
3. IT IS THE EXCAVATION CONTRACTORS RESPONSIBILITY TO CALL "DIG SAFE" AND TO COMPLY WITH ALL VERMONT LAWS AND REGULATIONS REGARDING THE LOCATION AND WORK AROUND UNDERGROUND UTILITIES. DIG SAFE (888) 344-7233
4. THE STAKED AREA SHALL BE STRIPPED OF TOPSOIL AND STOCKPILED FOR LATER USE. THE AREA SHALL ALSO BE CLEARED OF ALL DEBRIS, MANURE, AND OTHER ORGANIC MATERIAL PRIOR TO THE START OF CONSTRUCTION.
5. ALL TOPSOIL SHALL BE SPREAD ON BOTH SIDES OF THE COMPLETED TRAIL OR WALKWAY.
6. ALL DISTURBED AREAS SHALL BE LIMED, FERTILIZED AND SEEDING IN ACCORDANCE WITH VT CONSTRUCTION SPECIFICATION #52.
7. NOTIFY NRCS AT LEAST 2 DAYS PRIOR TO START OF CONSTRUCTION.

TYPE IV GEOTEXTILE PROPERTIES

PROPERTY	WOVEN	NONWOVEN
TENSILE STRENGTH	150 LBS MIN.	120 LBS MIN.
BURSTING STRENGTH	250 PSI	210 PSI MIN.
ELONGATION (GRAB TEST)	35% MAX.	100% MAX.
PUNCTURE	60 LBS	50 LBS
UV	75%	70%
APPARENT OPENING SIZE (AOS)	#100 SIEVE MIN.	#40 SIEVE MAX.
PERCENT OPEN AREA	4.0% MIN.	-
PERMITTIVITY	--	0.30 L/SEC MIN.

BILL OF MATERIALS


ITEM #	ITEM	QUANTITY	UNIT	CONSTRUCTION SPECIFICATIONS
1.	EARTHWORK		C.Y.	11
2.	GEOTEXTILE, (WOVEN) (NONWOVEN)		S.Y.	54
3.	____" BASE MATERIAL		C.Y.	11
4.	2" TOP COAT		C.Y.	11
5.	SEEDING		AC.	52



**Dig Safe System, Inc.**  
*It's Smart. It's Easy. It's the Law.*  
**1-888-DIG-SAFE**  
 (888) 344-7233  
 digsafe.com


TYPICAL DUG-IN SECTION

(NOT TO SCALE)

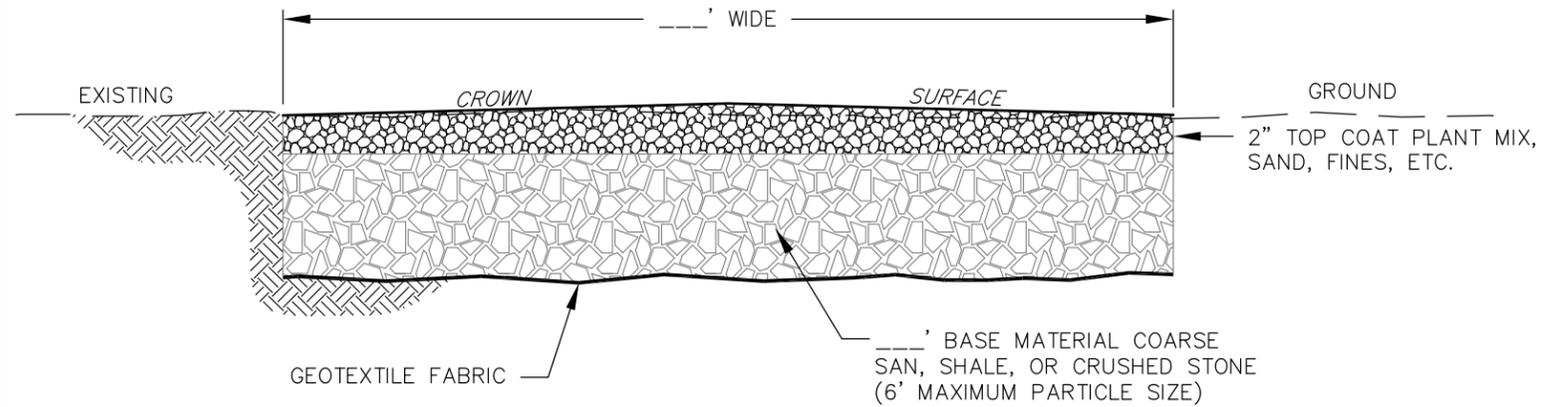

TYPICAL BUILT-UP SECTION

(NOT TO SCALE)

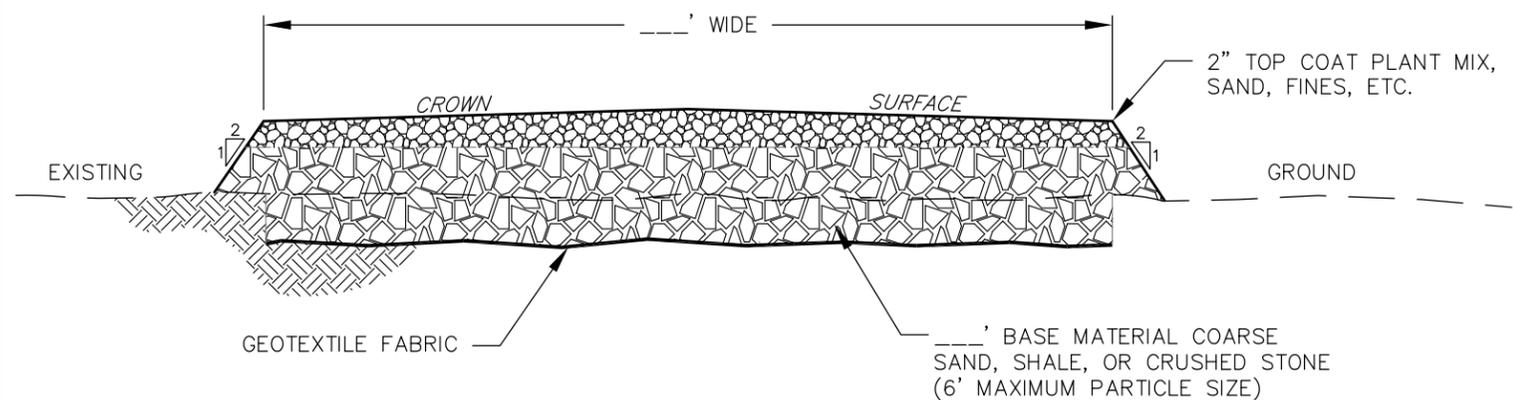

Date \_\_\_\_\_ 2-07  
 Designed \_\_\_\_\_  
 Drawn \_\_\_\_\_  
 Checked \_\_\_\_\_  
 Approved by \_\_\_\_\_



HAZARD CLASS  
 LOW

JOB CLASS  
 \_\_\_\_\_

VERMONT  
**ANIMAL TRAIL & WALKWAY  
 TYPICAL SECTIONS & NOTES**

File Name

Drawing Name

PLAN VIEW



HAZARD CLASS  
LOW

JOB CLASS  
----

Date \_\_\_\_\_  
Designed \_\_\_\_\_  
Drawn \_\_\_\_\_  
Checked \_\_\_\_\_  
Approved by \_\_\_\_\_

ANIMAL TRAIL & WALKWAY  
PLAN—PROFILE VIEW

VERMONT

File Name

Drawing Name