


TYPICAL CROSS-SECTION LOOKING DOWNSTREAM

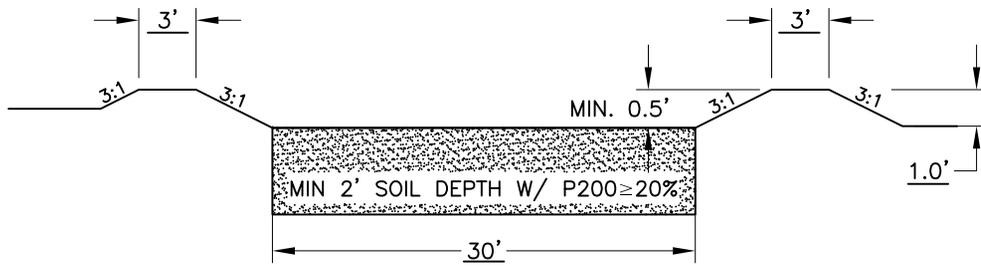

NOTES:


1. STRIP TOPSOIL FROM VEGETATED TREATMENT AREA (VTA) AND RE-SPREAD AFTER CONSTRUCTION
2. GRADE VTA TO TOLERANCE OF 0.1 FT. MAXIMUM ACROSS THE SLOPE
3. SEED IMMEDIATELY AFTER CONSTRUCTION IS COMPLETED
4. DIVERT BARNYARD RUNOFF FROM VTA UNTIL VEGETATION IS ESTABLISHED
5. SEE 6" CURB DRAWING FOR STEEL DETAILS

QUANTITIES:


GRADING	JOB
SEEDING	<u> X </u> ACRES
FENCING	<u> X </u> LIN. FT.

CONCRETE SLOTTED SPREADER


END VIEW

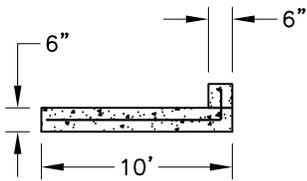

FRONT VIEW

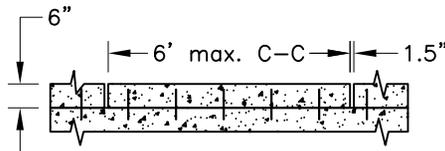

PROFILE OF TREATMENT STRIP

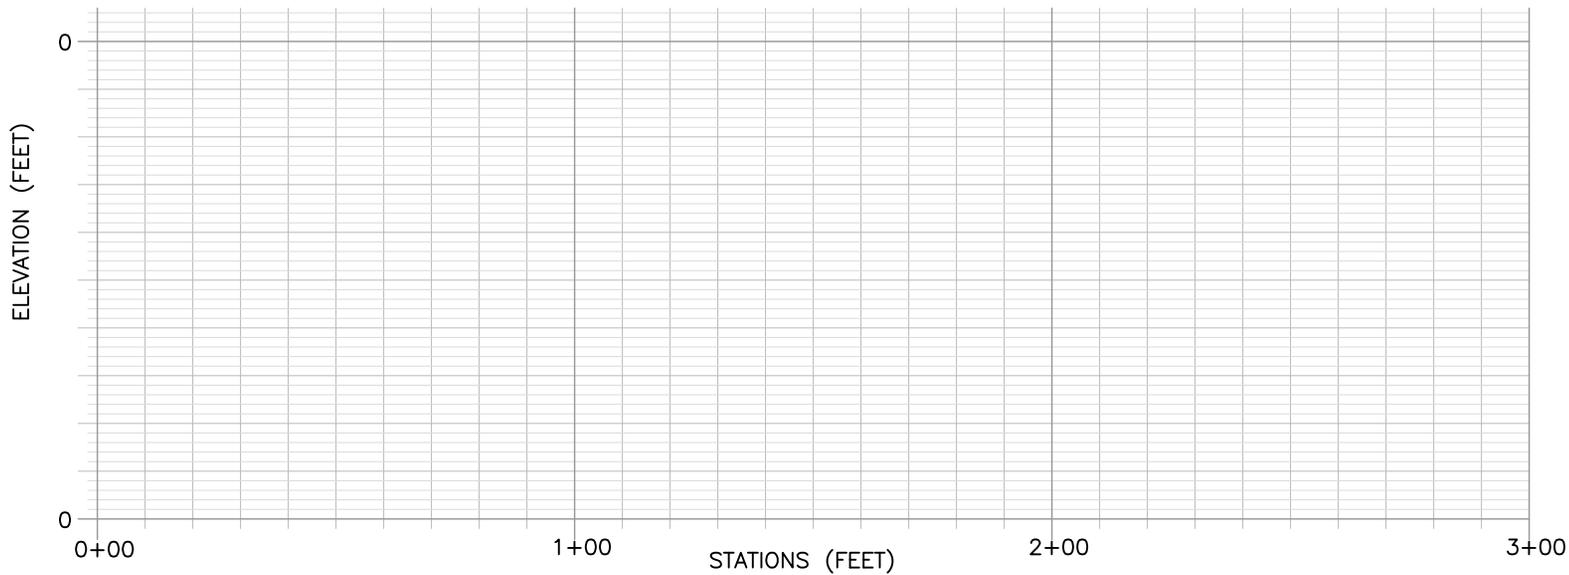

File Name	WI-912A	Date	08/14	Sheet	of
Designed		Drawn		Checked	
Date				Approved	

OVERLAND FLOW WASTE TREATMENT STRIP W/ CONCRETE SPREADER

CLIENT: _____
COUNTY: _____

