


TYPICAL CROSS-SECTION LOOKING DOWNSTREAM

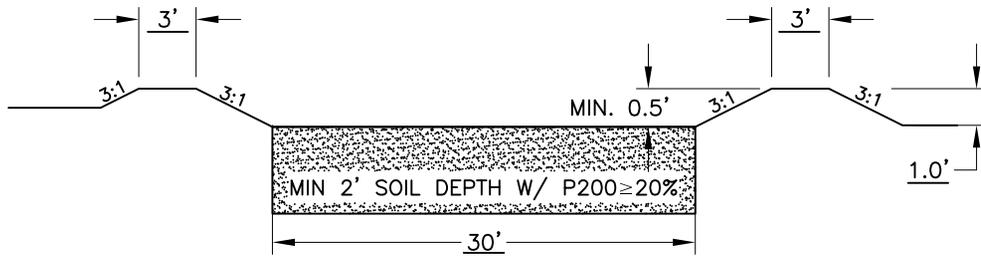

NOTES:


1. STRIP TOPSOIL FROM VEGETATED TREATMENT AREA (VTA) AND RE-SPREAD AFTER CONSTRUCTION
2. GRADE VTA TO TOLERANCE OF 0.1 FT. MAXIMUM ACROSS THE SLOPE
3. SEED IMMEDIATELY AFTER CONSTRUCTION IS COMPLETED
4. DIVERT BARNYARD RUNOFF FROM VTA UNTIL VEGETATION IS ESTABLISHED

QUANTITIES:


GRADING	JOB
SEEDING	<u>  X  </u> ACRES
FENCING	<u>  X  </u> LIN. FT.

GRAVEL SPREADER

#3 BARS 18" CENTERS  
BOTH DIRECTIONS,  
CENTERED IN SLAB  
GRADE 40 OR 60 STEEL

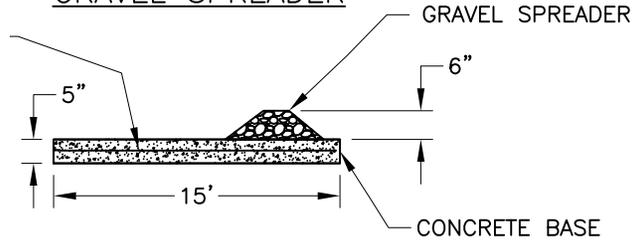

PROFILE OF TREATMENT STRIP

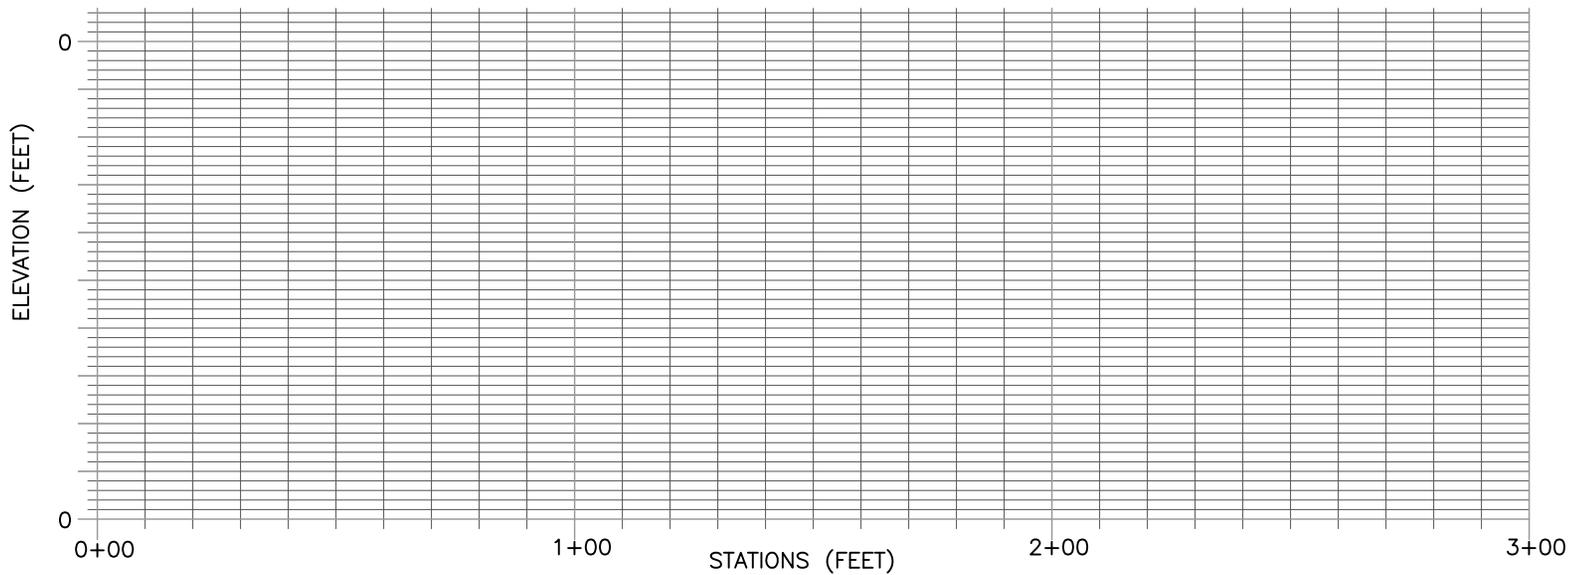

File Name	WI-912B	Date	08/14	Sheet	of
Designed	_____	Drawn	_____	Checked	_____
Date	_____	Approved	_____		

OVERLAND FLOW WASTE TREATMENT  
STRIP W/ GRAVEL SPREADER

CLIENT: \_\_\_\_\_  
COUNTY: \_\_\_\_\_

