


CROSS SECTION A-A

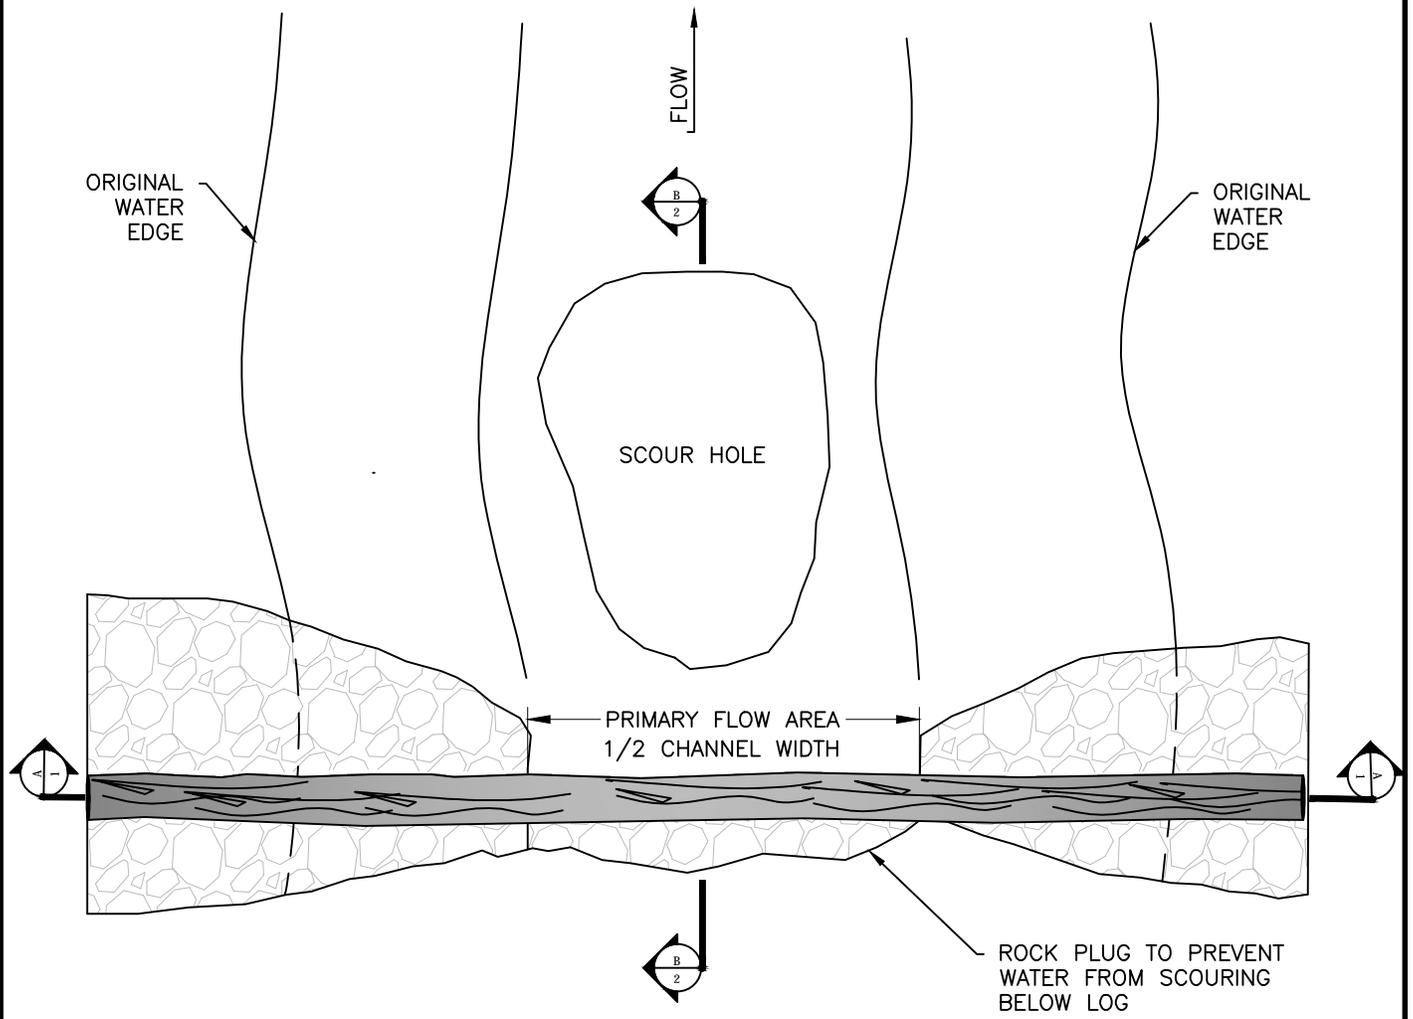

PLAN VIEW

CROSS CHANNEL LOG

CLIENT: _____
 COUNTY: _____

Date _____
 Designed _____
 Drawn _____
 Checked _____
 Approved _____

File Name
 WI-935
 Date
 08/14
 Sheet of _____

