


TYPICAL CROSS-SECTION LOOKING DOWNSTREAM

NOTES:


1. STRIP TOPSOIL FROM VEGETATED TREATMENT AREA (VTA) AND RE-SPREAD AFTER CONSTRUCTION
2. GRADE VTA TO TOLERANCE OF 0.1 FT. MAXIMUM ACROSS THE SLOPE
3. SEED IMMEDIATELY AFTER CONSTRUCTION IS COMPLETED
4. DIVERT BARNYARD RUNOFF FROM VTA UNTIL VEGETATION IS ESTABLISHED
5. SEE 6" CURB DRAWING FOR STEEL DETAILS

QUANTITIES:

GRADING	JOB
SEEDING	<u> X </u> ACRES
FENCING	<u> X </u> LIN. FT.

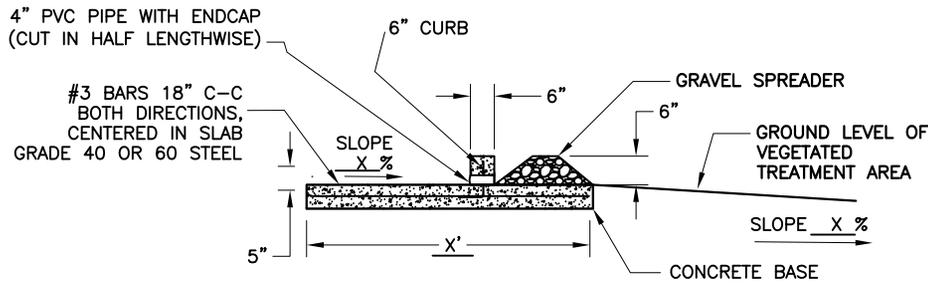


SECTION VIEW

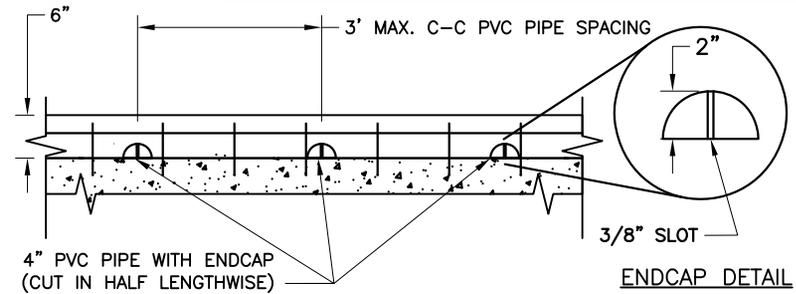

FRONT (DOWN STREAM) VIEW

PROFILE OF TREATMENT STRIP

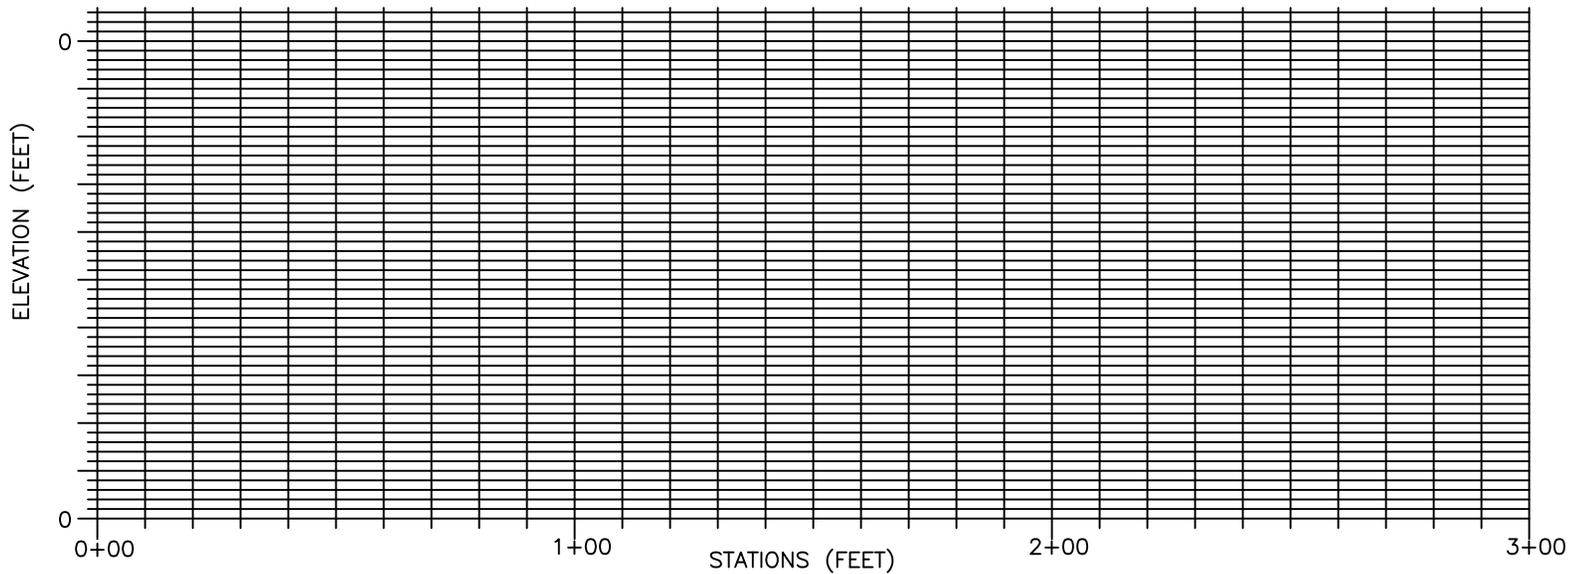

File Name	WI-912AB	Date	08/14	Sheet	of
Designed		Drawn		Checked	
Date				Approved	

OVERLAND FLOW WASTE TREATMENT
STRIP W/ GRAVEL SPREADER

CLIENT: _____
COUNTY: _____