



NOTES:

1. Supply pipeline shall be buried a minimum of 5 feet deep.
2. Drain pipe shall be 2" minimum diameter.
3. Minimum tire size is 8 ft. dia. x 2 ft. deep.
4. Earth below tank shall be hand compacted.

Table of Quantities			
Item	Unit	Minimum Quantity	As-Built
Gravel apron	C.Y.	3.7	
Gravel sump	C.F.	8.0	
Concrete	C.Y.	1.6	

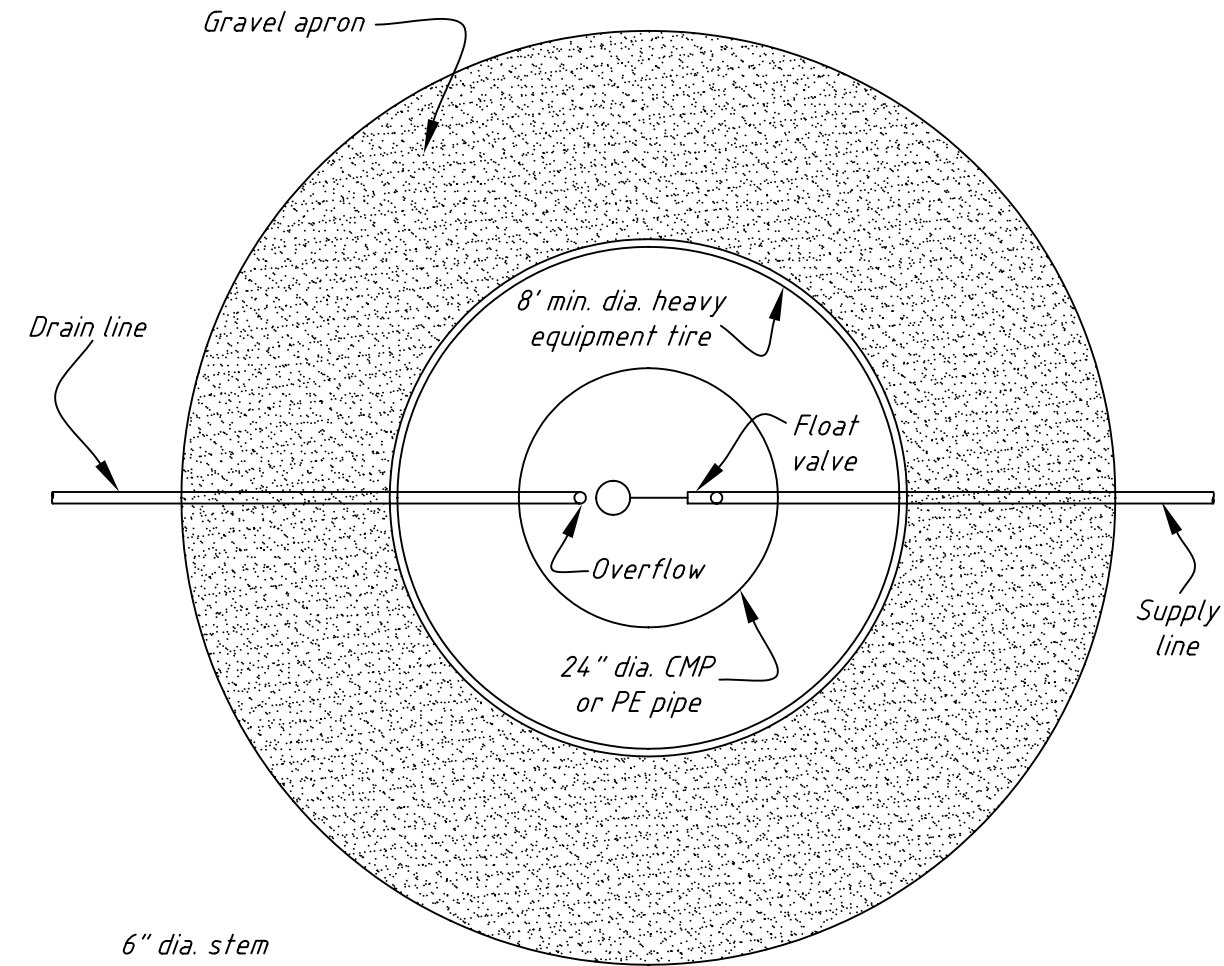

PLAN VIEW

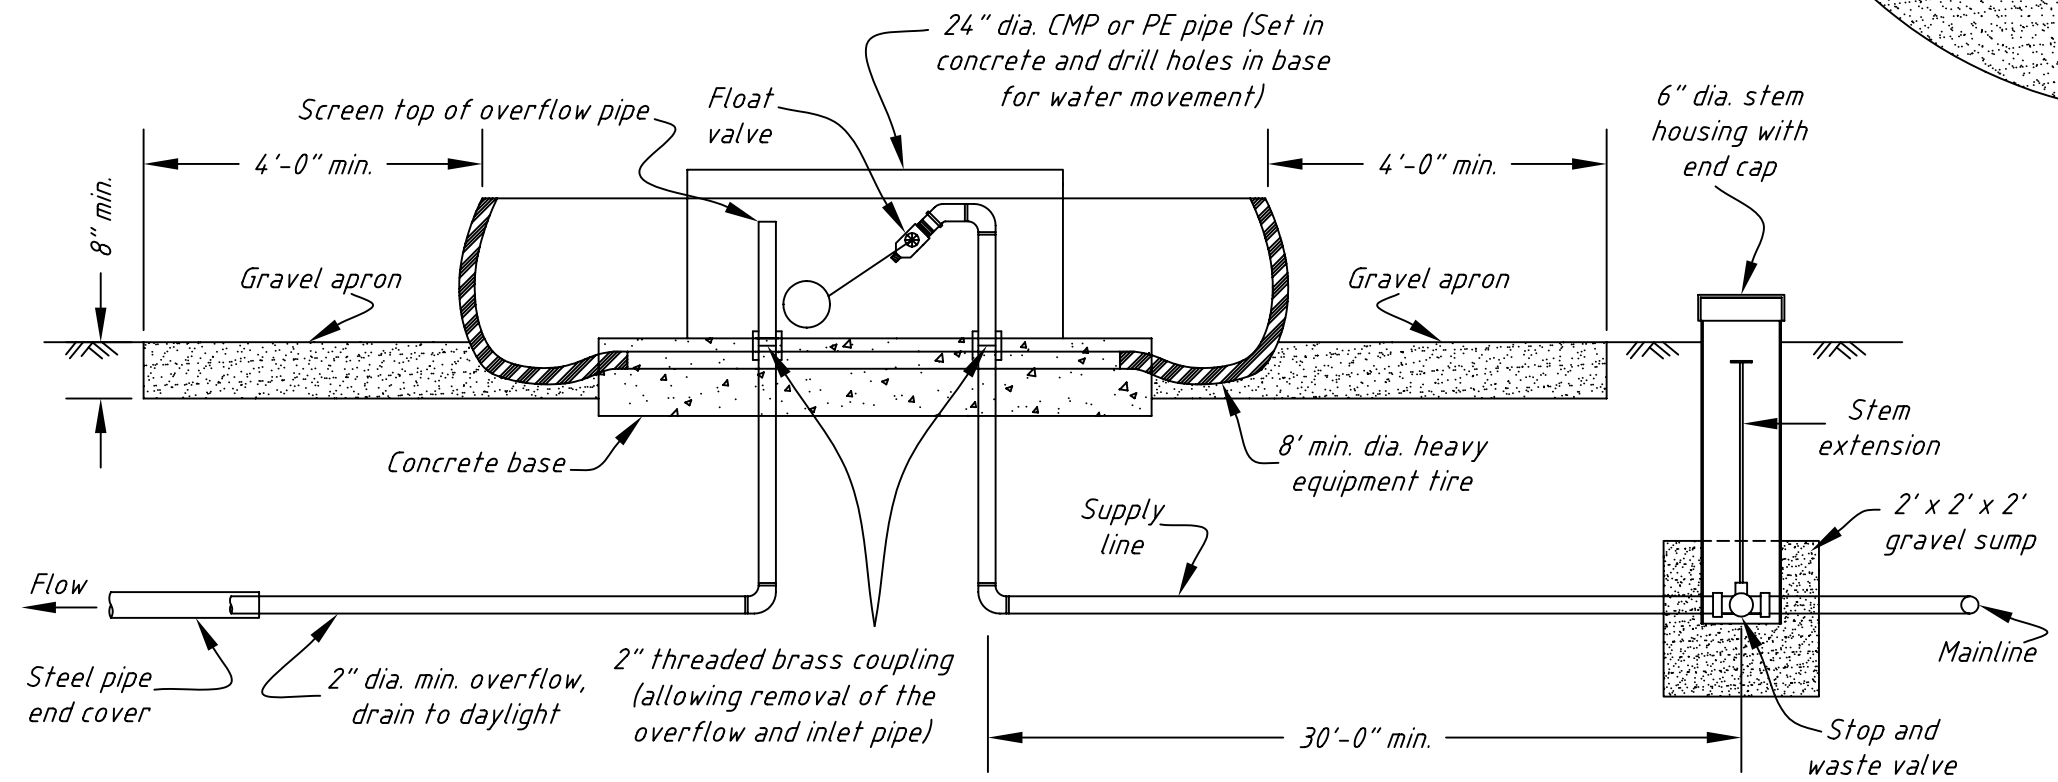

SECTIONAL ELEVATION

Date _____

Designed _____

Drawn _____

Checked _____

Approved _____

Cooperator: _____

Rubber Tire Stock Tank Details

_____ County, Wyoming

_____ County Conservation District



File No. _____

Drawing No. 614-02

Sheet _____ of _____