


Horiz. Scale: 1" = 20'
 Vert. Scale: 1" = 5'

Emergency Spillway Located (Right) (Left)
 Side of Dam Looking Downstream

STA. 0+95
AUXILIARY SPILLWAY CROSS SECTION

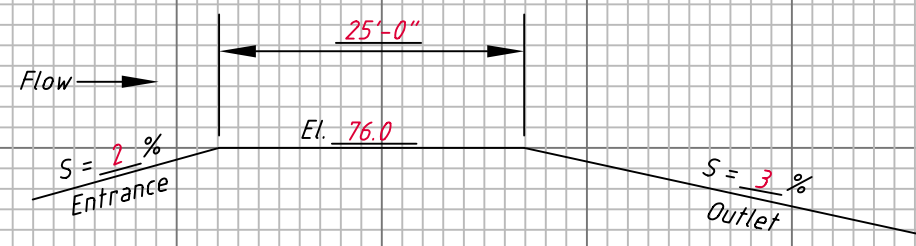

AUXILIARY SPILLWAY PROFILE
 (Not To Scale)

Date	1/00
Designed	John Doe
Drawn	J. Doe
Checked	
Approved	

John Doe Wetland
 Auxiliary Spillway Profile and Cross Section



File No.
 378-08bexample.dwg

Drawing No.
 WYWET03'00

Natrona County Conservation District
 Natrona County, Wyoming