

SECTION 22

**LOCATION MAP**

(Scale: 1" = 2000')

**TABLE OF QUANTITIES**

Item	Unit	Quantity
Earthfill	C.Y.	4,383
Excavation	C.Y.	511
Pipeline	L.F.	79.0



**T.B.M. DATA**

Elevation: 100.00  
 Description: Top of 2"x2" Hub  
 Location: Base of Fencepost near East Side of Dam.

**STAGE-STORAGE TABLE**

Contour Elevation	Area (Acres)	Average Area	Depth (Feet)	Capacity (Acre-Ft.)
65	0	0.35	2.0	0.7
67	0.7	1.35	2.0	2.7
69	2.0	2.6	2.0	5.1
71	3.1	3.8	2.0	7.6
73	4.5	4.8	1.0	4.8
74	5.1			

Total Capacity = 20.9 Ac.-Ft.

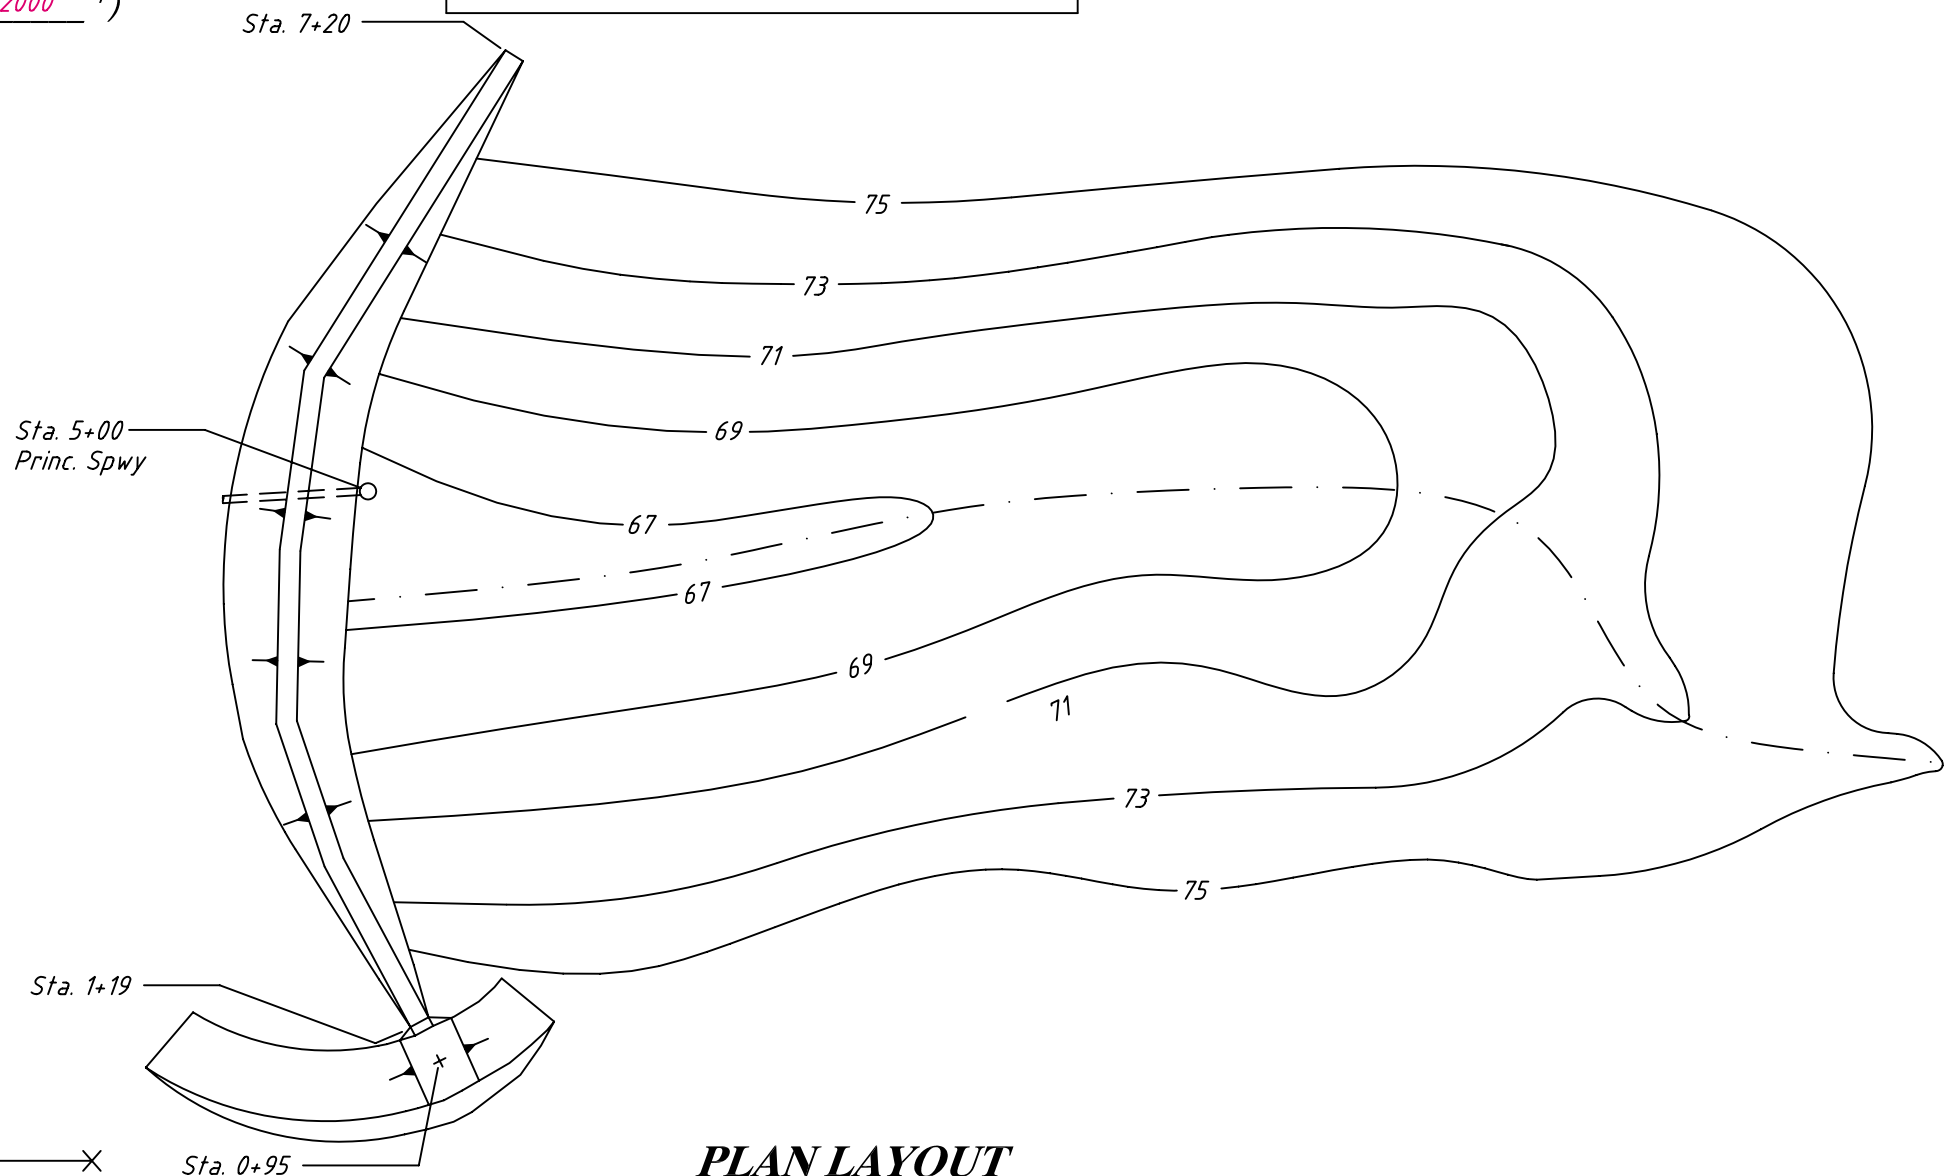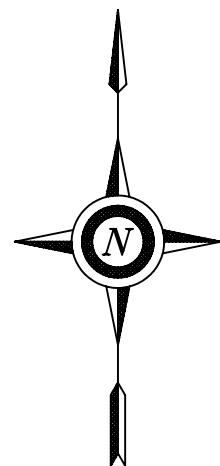

**PLAN LAYOUT**

(Not To Scale)

Date: 1/00  
 Designed: John Doe  
 Drawn: John Doe  
 Checked:    
 Approved:  

**John Doe Wetland  
Plan Layout**

Natrona County, Wyoming

Natrona County Conservation District



File No. 378-08example.dwg

Drawing No. WYWET01'00

Sheet 1 of 3