


___ Anti-seep collars @ ___ feet spacing.


Auxiliary spillway length ___
 Level section length ___

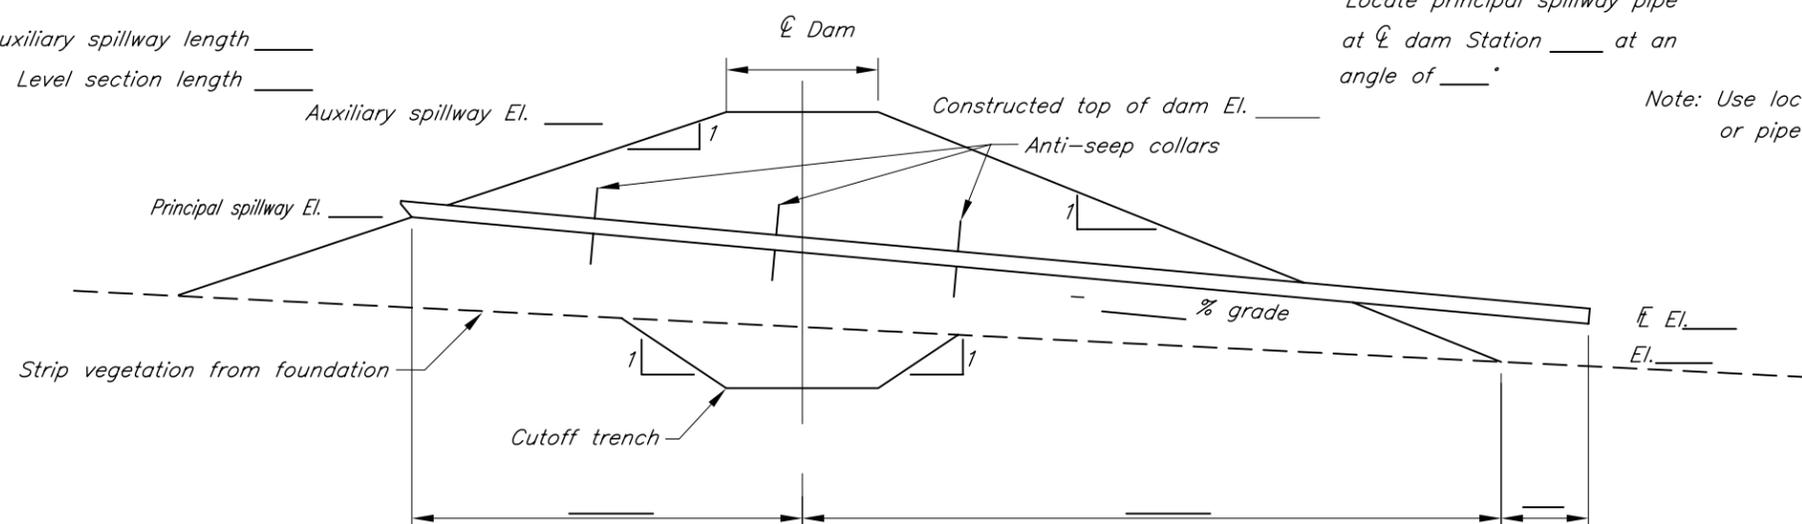

Locate principal spillway pipe
 at CL dam Station ___ at an
 angle of ___°
 Note: Use local berm
 or pipe support.

CROSS SECTION OF DAM ALONG CL OF PRINCIPAL SPILLWAY

Before any investigation or construction activity, the excavator is responsible for calling Kansas One-Call at 800-344-7233 (800-DIG-SAFE) or 811

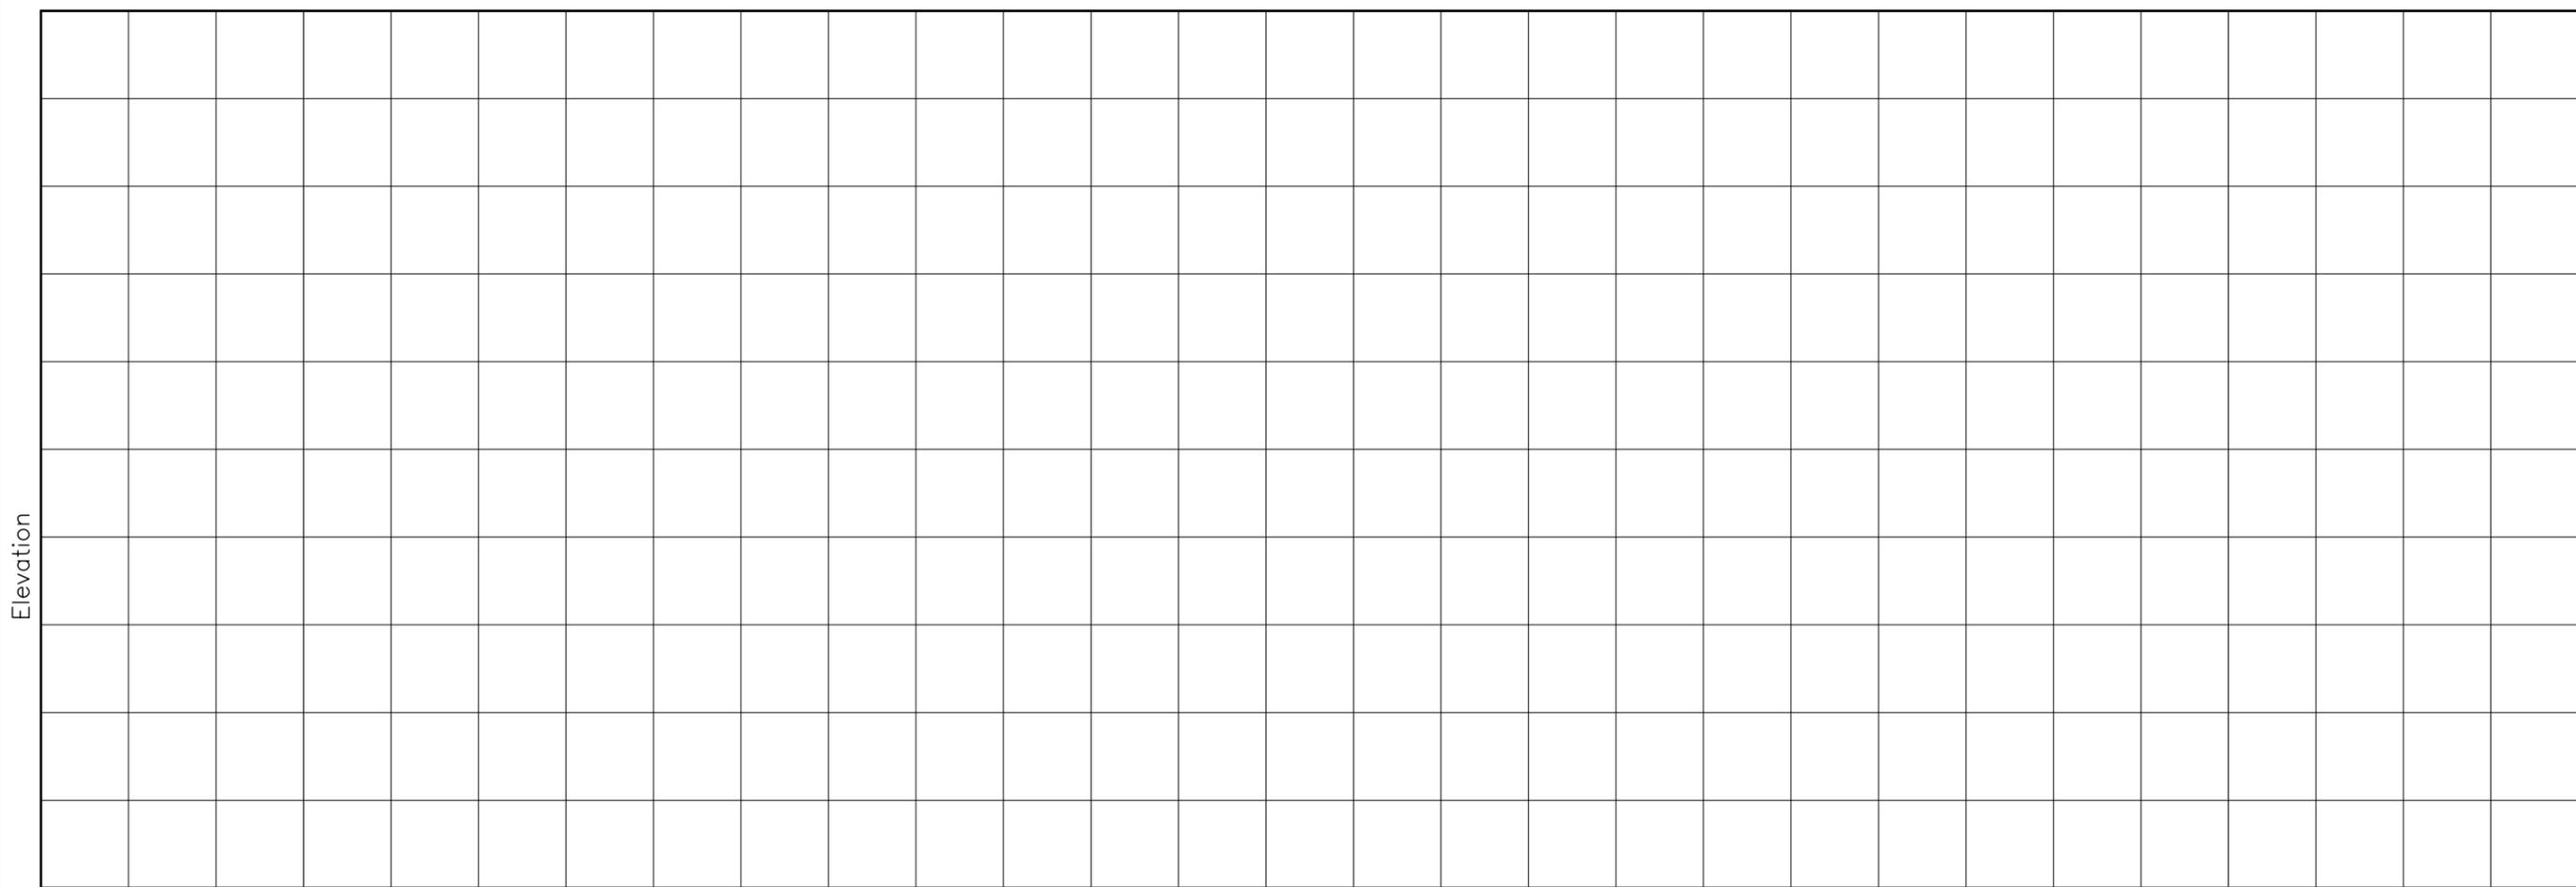

Station

PROFILE ALONG CL OF DAM

PROFILE AND CROSS SECTION WITH CANOPY INLET PIPE

Date _____

Designed _____

Drawn _____

Checked _____

Approved _____



File Name _____

Drawing Name JS401Adwgforpdf

Sheet _____ of _____