


*This drawing requires supporting technical documentation prior to use and must be adapted to the specific site.*

## DOWNSPOUT DETAIL

NOT TO SCALE

Designed _____	Date _____	CAD FILE NAME or_downspout.dwg	<b>DOWNSPOUT</b>
Drawn <b>OR-NRCS</b>	11/2006	DRAWING NO.	
Checked _____	_____	SHEET 1 OF 10	
Approved _____	_____	LIVESTOCK FACILITIES	
 <b>U.S.D.A. NATURAL RESOURCES CONSERVATION SERVICE</b>			

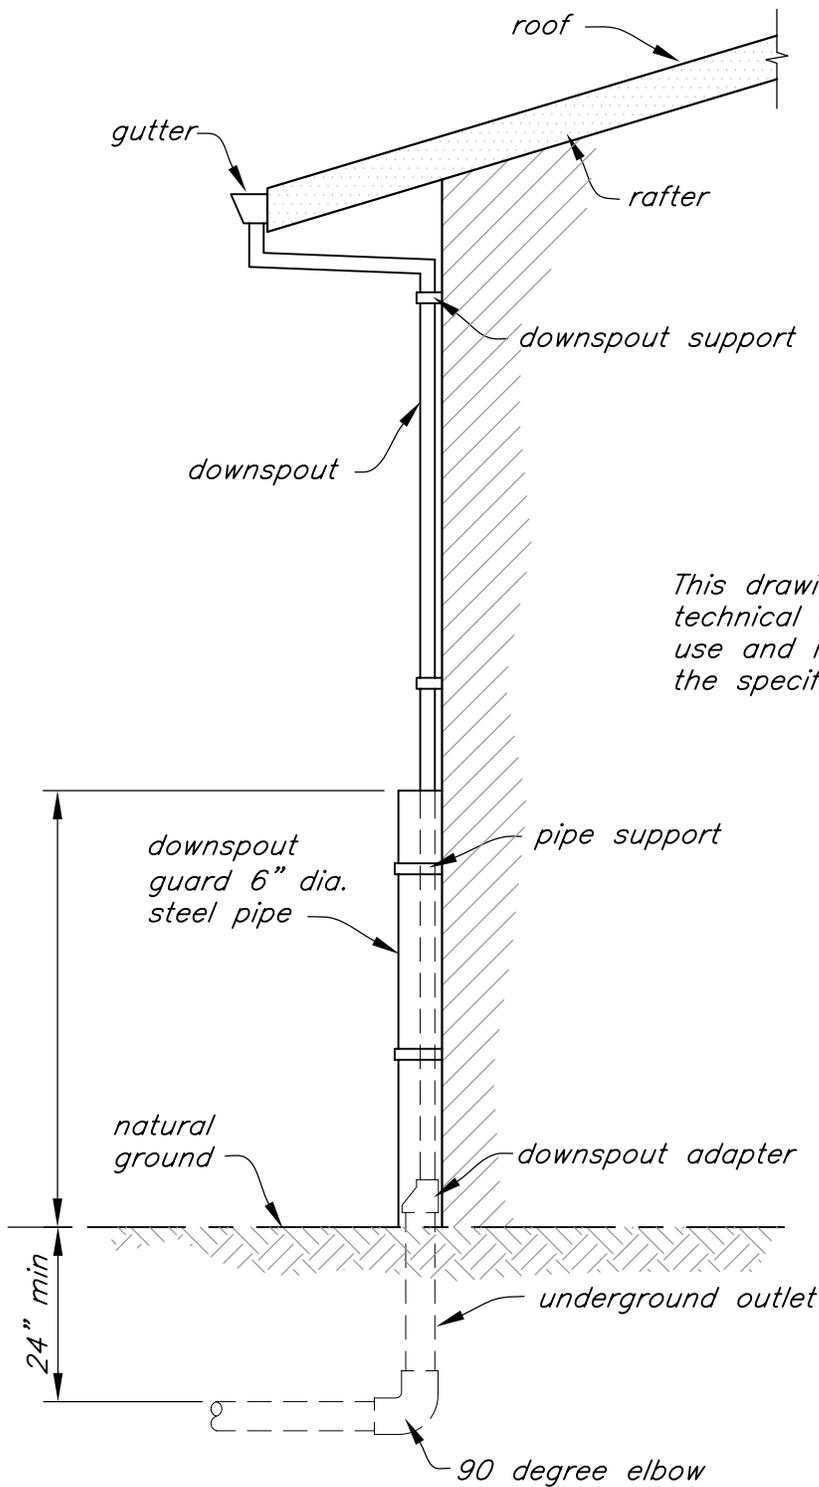


*This drawing requires supporting technical documentation prior to use and must be adapted to the specific site.*

## DOWNSPOUT DETAIL

*NOT TO SCALE*

Designed _____ Drawn <b>OR-NRCS</b> Checked _____ Approved _____	Date _____ 11/2006	CAD FILE NAME <b>or_downspout.dwg</b> DRAWING NO. SHEET <b>2</b> OF 10	<h1 style="margin: 0;">DOWNSPOUT</h1> <p style="margin: 0;">LIVESTOCK FACILITIES</p> <p style="margin: 0;"> <b>U.S.D.A. NATURAL RESOURCES CONSERVATION SERVICE</b> </p>
---	-----------------------	---	---

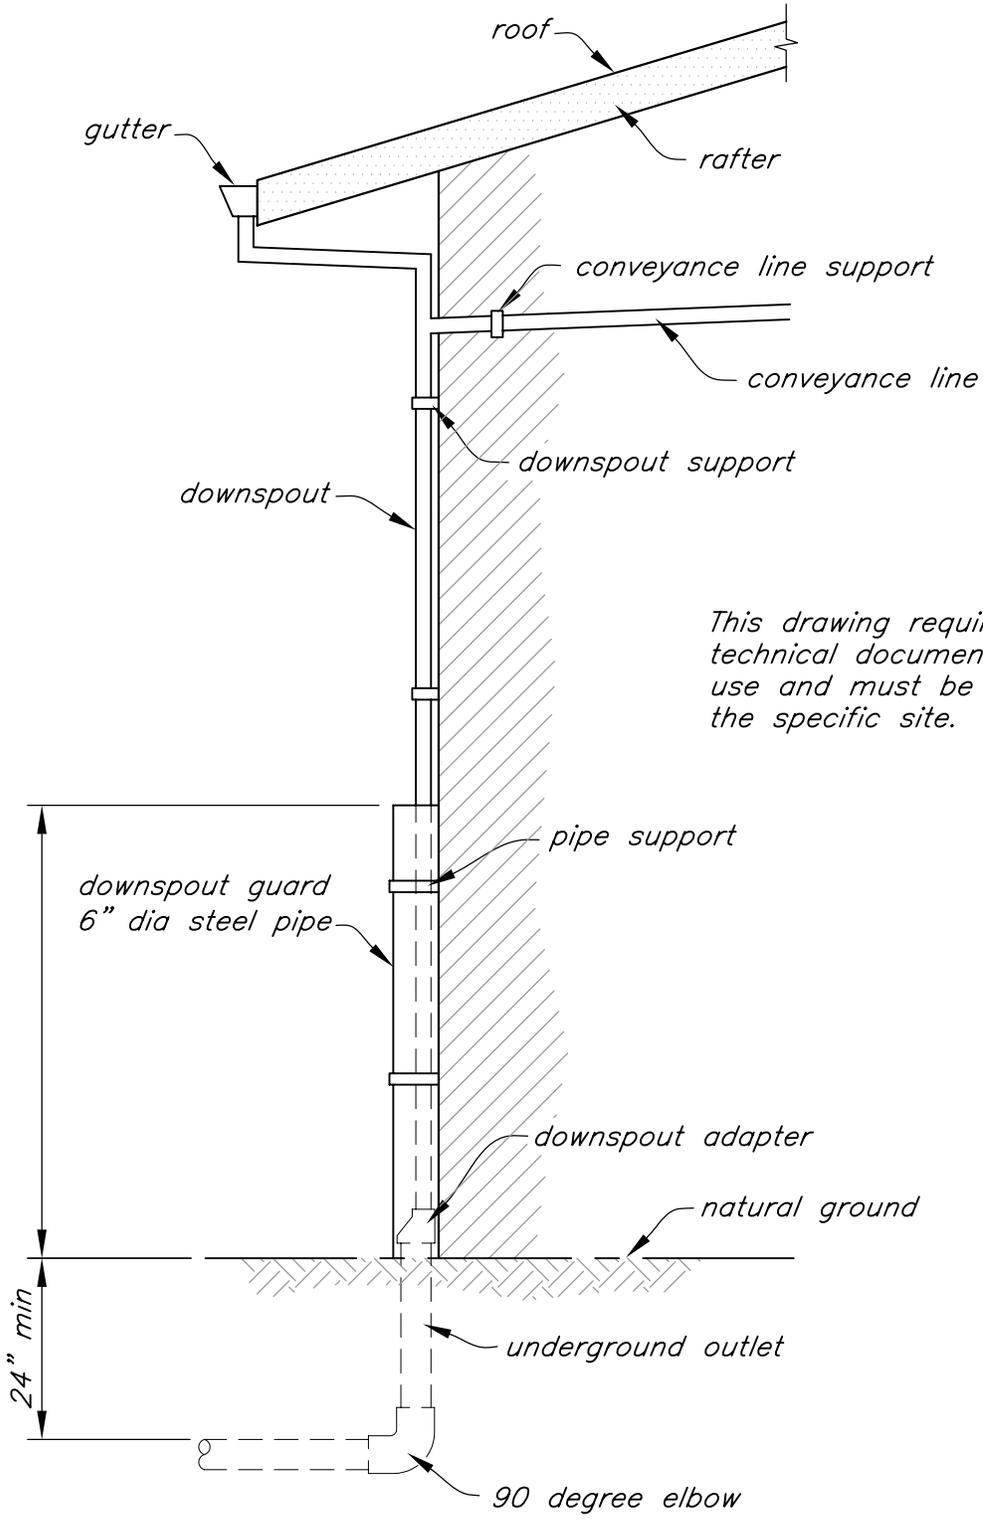


*This drawing requires supporting technical documentation prior to use and must be adapted to the specific site.*

## DOWNSPOUT DETAIL

NOT TO SCALE

Designed _____	Date _____	CAD FILE NAME or_downspout.dwg	<b>DOWNSPOUT</b>
Drawn <b>OR-NRCS</b>	11/2006	DRAWING NO.	
Checked _____	_____	SHEET 3 OF 10	
Approved _____	_____	LIVESTOCK FACILITIES	
 <b>U.S.D.A. NATURAL RESOURCES CONSERVATION SERVICE</b>			

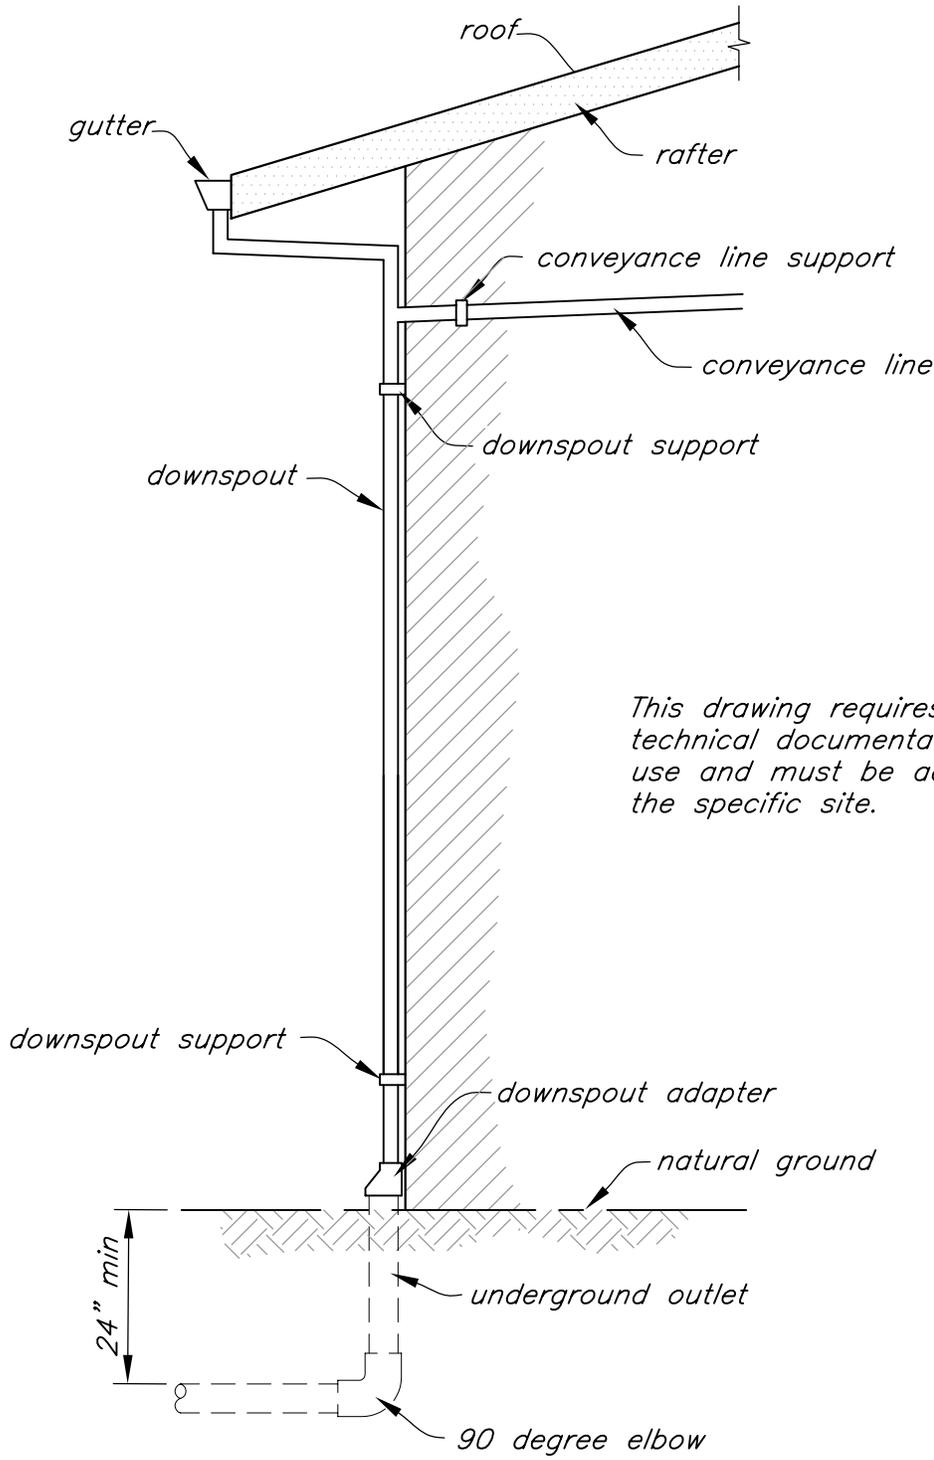


*This drawing requires supporting technical documentation prior to use and must be adapted to the specific site.*

## DOWNSPOUT DETAIL

NOT TO SCALE

Designed _____	Date _____	CAD FILE NAME or_downspout.dwg	<b>DOWNSPOUT</b>
Drawn <b>OR-NRCS</b>	11/2006	DRAWING NO.	
Checked _____	_____	SHEET 4 OF 10	
Approved _____	_____	LIVESTOCK FACILITIES	
 <b>U.S.D.A. NATURAL RESOURCES CONSERVATION SERVICE</b>			

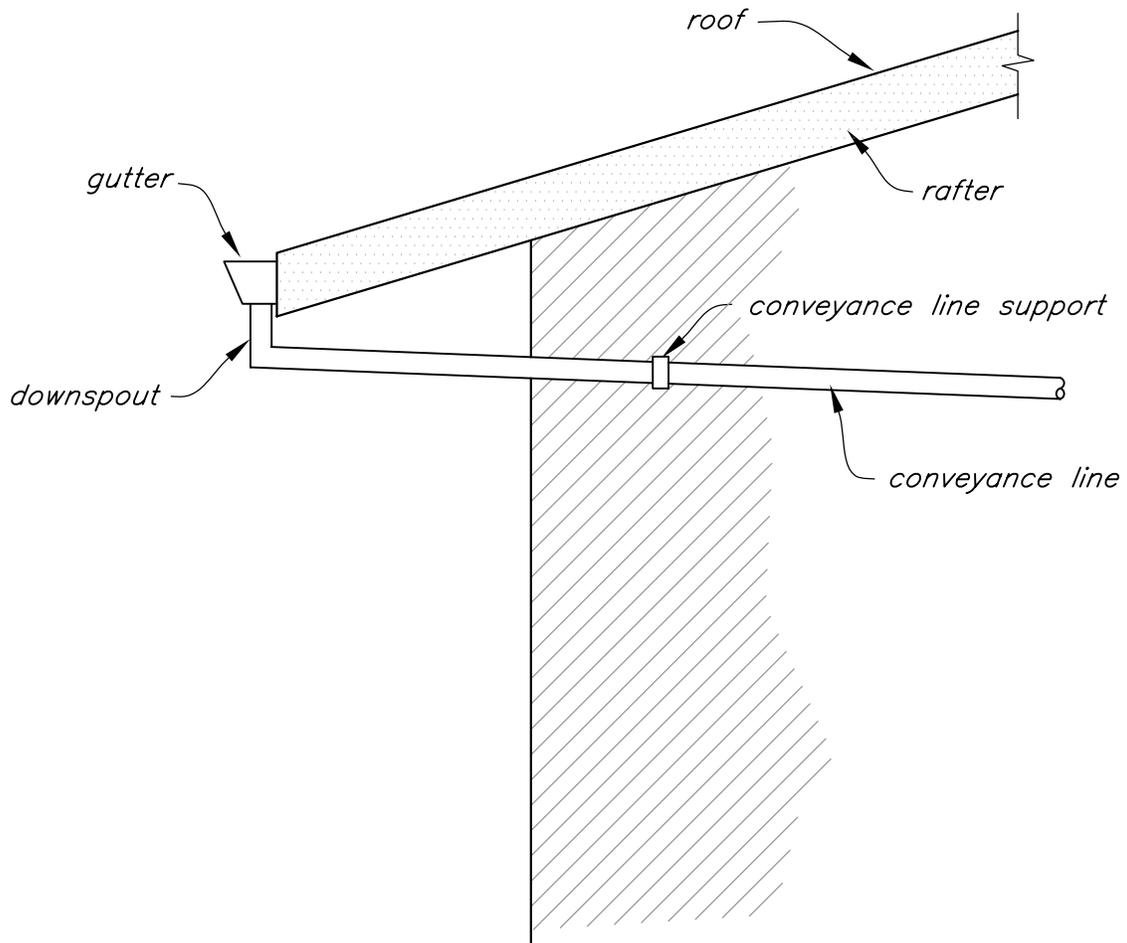


## DOWNSPOUT DETAIL

*This drawing requires supporting technical documentation prior to use and must be adapted to the specific site.*


*NOT TO SCALE*

Designed _____ Drawn <b>OR-NRCS</b> Checked _____ Approved _____	Date 11/2006	CAD FILE NAME or_downspout.dwg DRAWING NO. SHEET 5 OF 10	<h1 style="margin: 0;">DOWNSPOUT</h1> <p style="margin: 0;">LIVESTOCK FACILITIES</p> <p style="margin: 0;"> <b>U.S.D.A. NATURAL RESOURCES CONSERVATION SERVICE</b> </p>
---	-----------------	---	---

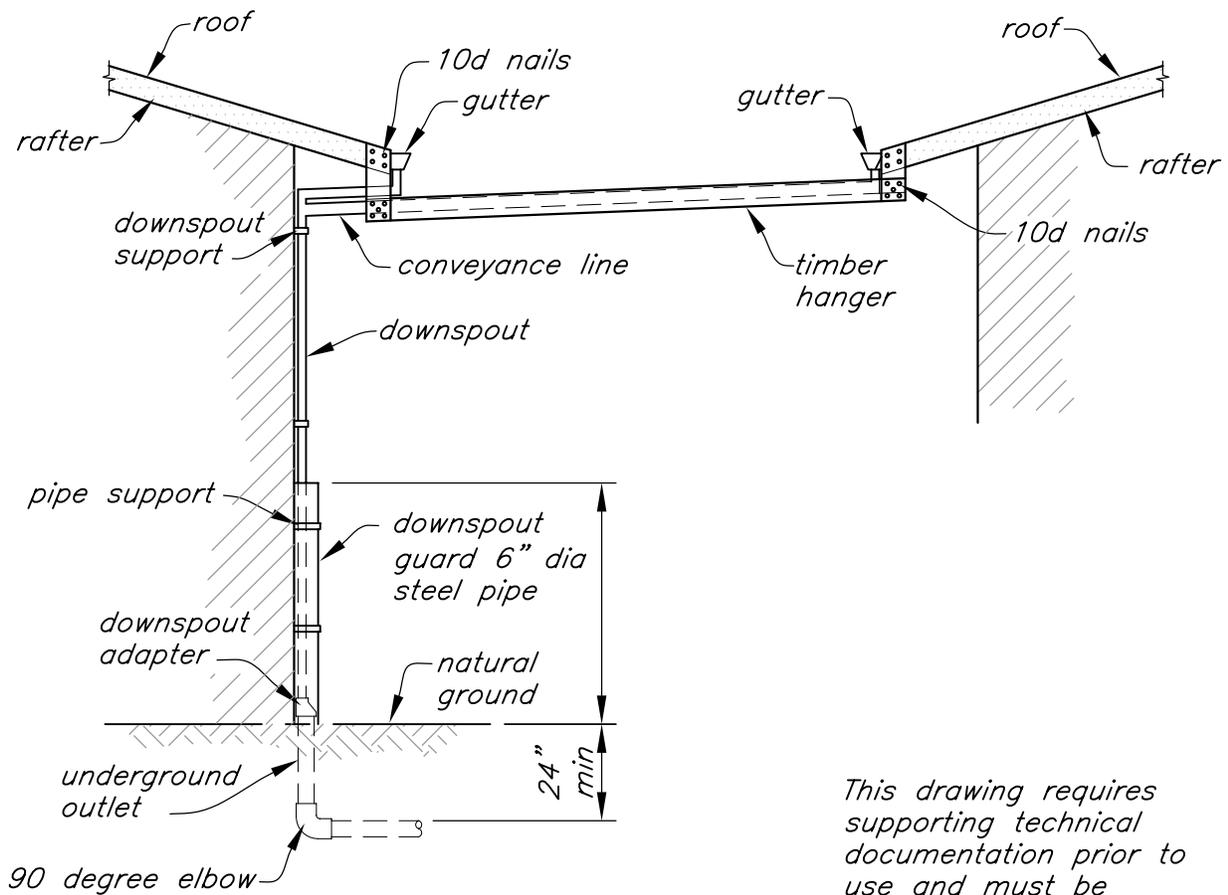

*This drawing requires supporting technical documentation prior to use and must be adapted to the specific site.*


## DOWNSPOUT DETAIL

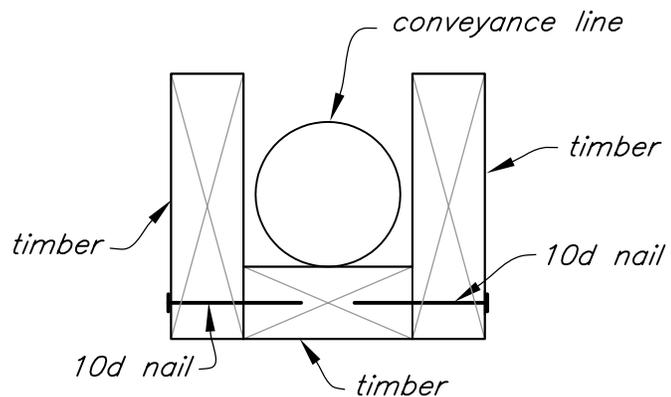

## TIMBER HANGER DETAIL

NOT TO SCALE

Designed _____	Date _____	CAD FILE NAME or_downspout.dwg	<b>DOWNSPOUT</b>
Drawn <b>OR-NRCS</b>	11/2006	DRAWING NO.	
Checked _____	_____	SHEET 6 OF 10	
Approved _____	_____	LIVESTOCK FACILITIES	
 <b>NRC</b> U.S.D.A. NATURAL RESOURCES CONSERVATION SERVICE			

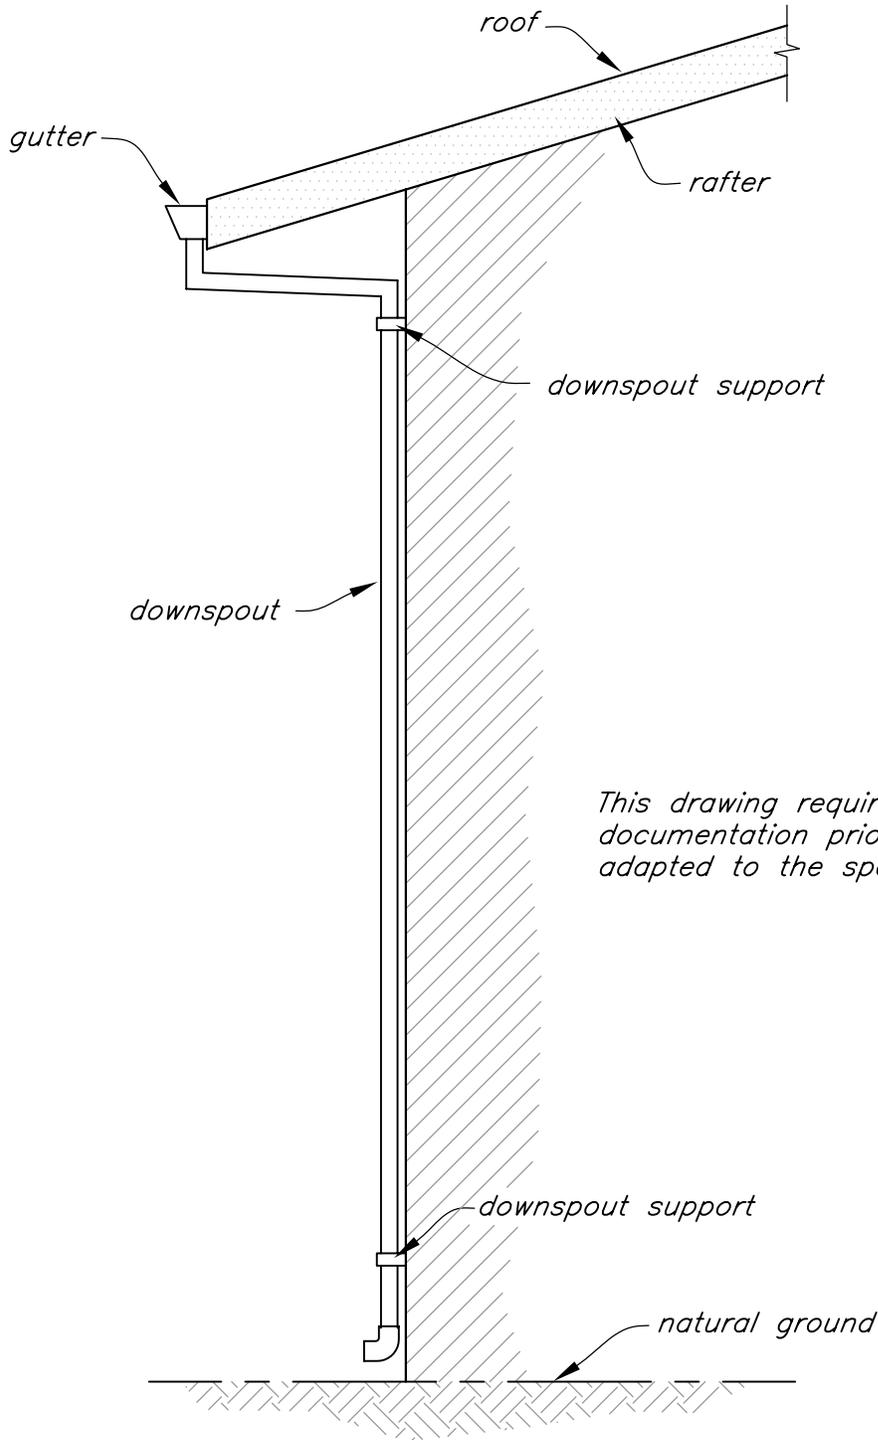


*This drawing requires supporting technical documentation prior to use and must be adapted to the specific site.*

## DOWNSPOUT DETAIL


NOT TO SCALE

Designed _____	Date _____	CAD FILE NAME or_downspout.dwg	<b>DOWNSPOUT</b>
Drawn <b>OR-NRCS</b>	11/2006	DRAWING NO.	
Checked _____	_____	SHEET 7 OF 10	
Approved _____	_____	LIVESTOCK FACILITIES	
 <b>U.S.D.A. NATURAL RESOURCES CONSERVATION SERVICE</b>			

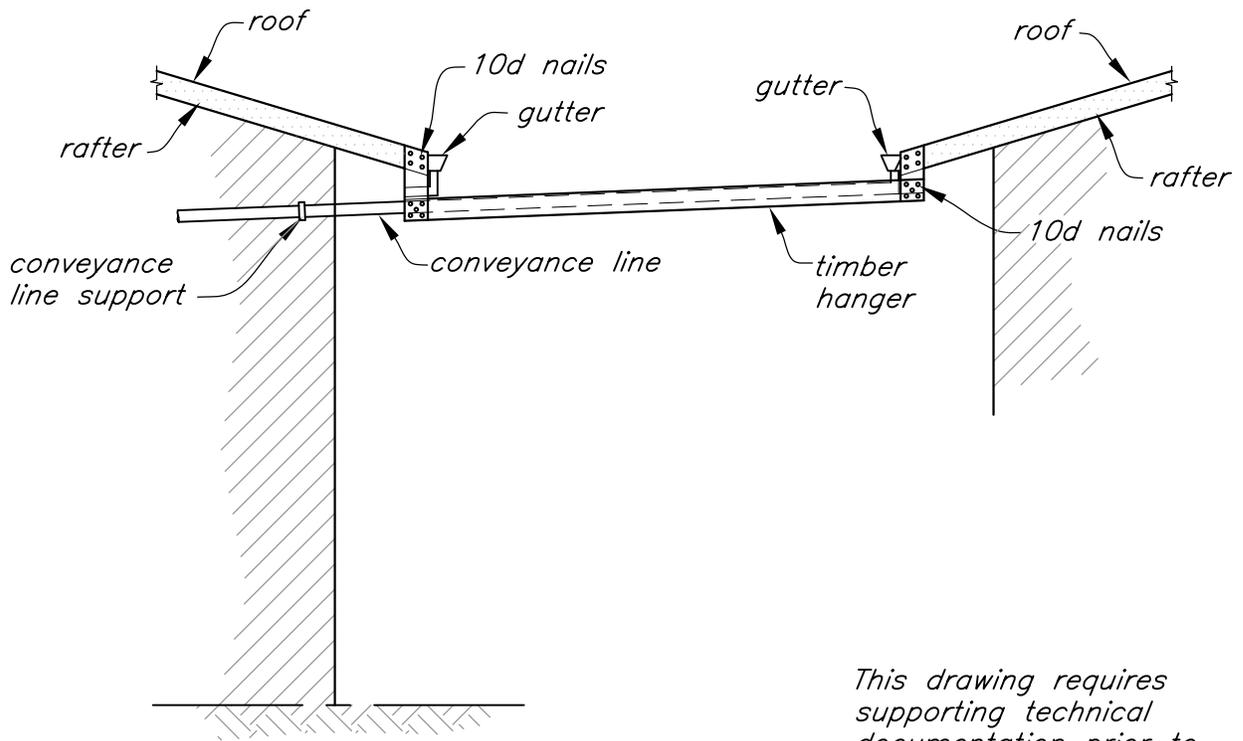

**DOWNSPOUT DETAIL**


*This drawing requires supporting technical documentation prior to use and must be adapted to the specific site.*

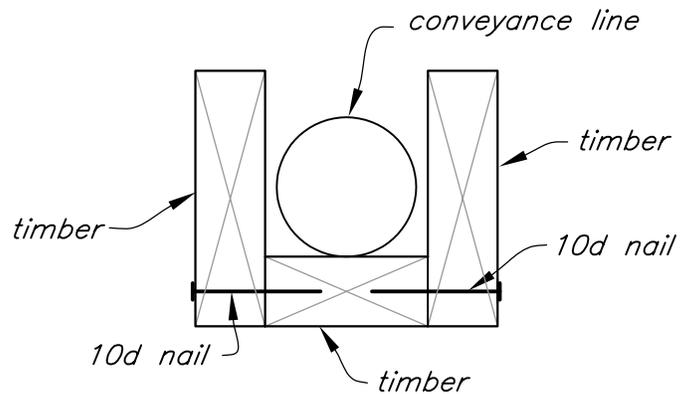

**TIMBER HANGER DETAIL**

*NOT TO SCALE*

Designed _____	Date _____	CAD FILE NAME or_downspout.dwg	<b>DOWNSPOUT</b>
Drawn <b>OR-NRCS</b>	11/2006	DRAWING NO.	
Checked _____	_____	SHEET 8 OF 10	
Approved _____	_____	LIVESTOCK FACILITIES	
<b>U.S.D.A. NATURAL RESOURCES CONSERVATION SERVICE</b>			

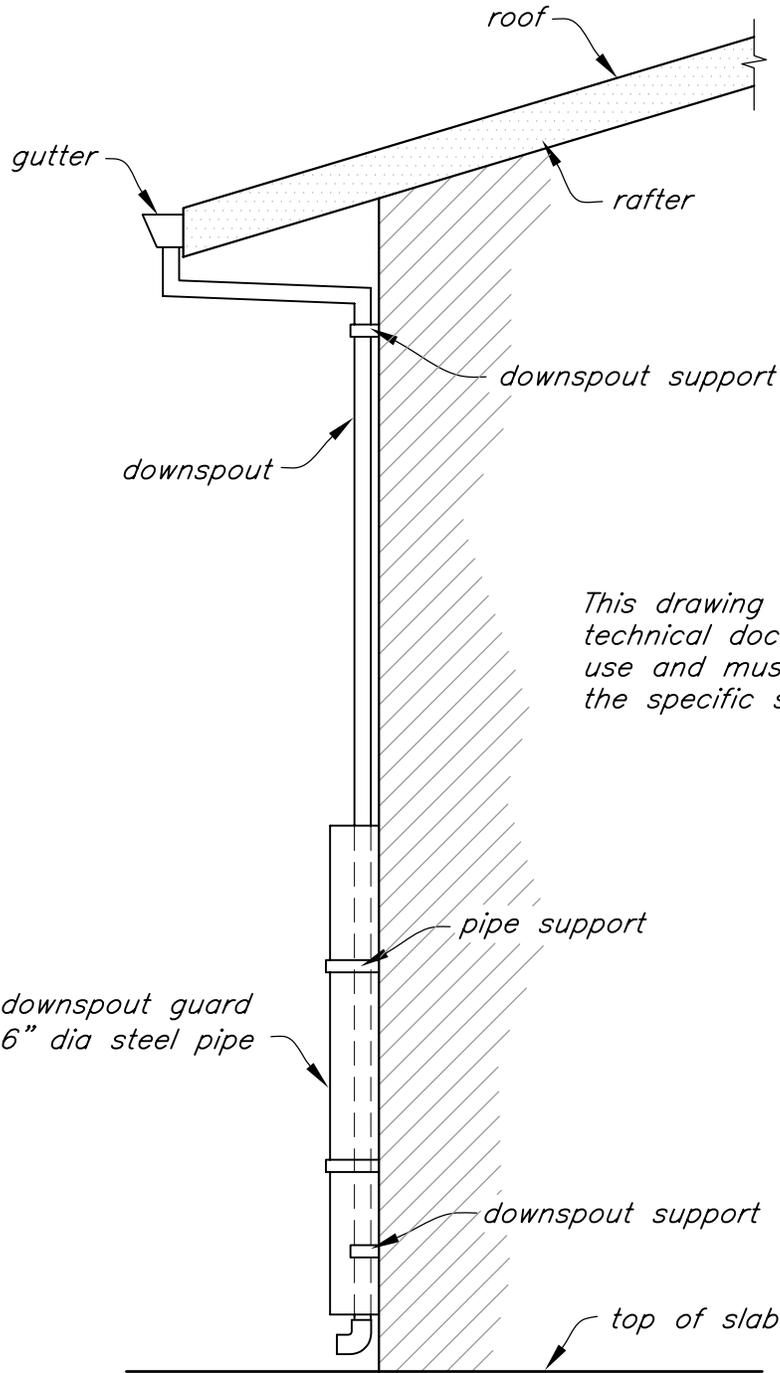


*This drawing requires supporting technical documentation prior to use and must be adapted to the specific site.*

## DOWNSPOUT DETAIL

NOT TO SCALE

Designed _____	Date _____	CAD FILE NAME or_downspout.dwg	<b>DOWNSPOUT</b>
Drawn <b>OR-NRCS</b>	11/2006	DRAWING NO.	
Checked _____	_____	SHEET 9 OF 10	
Approved _____	_____	LIVESTOCK FACILITIES	
 <b>U.S.D.A. NATURAL RESOURCES CONSERVATION SERVICE</b>			

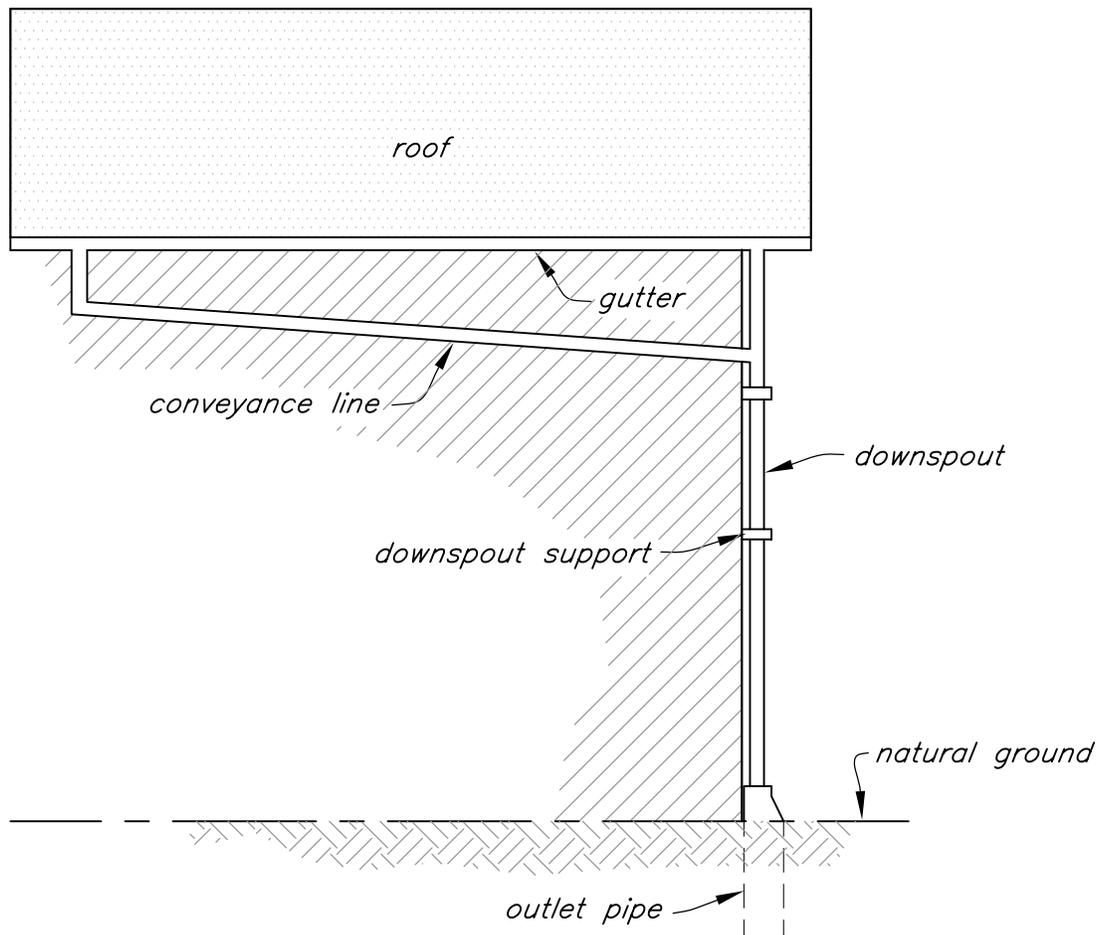

**TYPICAL DOWNSPOUT DETAIL**

*This drawing requires supporting technical documentation prior to use and must be adapted to the specific site.*

*NOT TO SCALE*

Designed _____	Date _____	CAD FILE NAME or_downspout.dwg	<b>DOWNSPOUT</b>
Drawn <b>OR-NRCS</b>	11/2006	DRAWING NO.	
Checked _____	_____	SHEET 10 OF 10	
Approved _____	_____	LIVESTOCK FACILITIES	
 <b>U.S.D.A. NATURAL RESOURCES CONSERVATION SERVICE</b>			