

BILL OF MATERIALS			
	ITEM	NO.	UNIT
1	HYDRANT HEAD ASSEMBLY 90°	1	EACH
2	___" _____ PIPE -STANDPIPE		L.F.
3	___" _____ 45° ELBOW		EACH
4	___" _____ PIPELINE		L.F.
5	___" _____ COUPLINGS		EACH
6	___" PVC INTAKE STRAINER	1	EACH
7	NO. ___ STONE		C.Y.
8	"QUICK SETTING" PVC GLUE		
9	PRIMER CLEANER		
10	6"X 6"X 8' TREATED POST	2	EACH
11	4"X 4" TREATED TIMBER	1	EACH
ALL PIPE MATERIAL SHALL BE _____ MEETING ASTM _____			
PIPELINE, STANDPIPE, & STRAINER MUST BE OF THE SAME MATERIAL			

NOTE TO EXCAVATOR

EXCAVATOR MUST NOTIFY ALL UTILITIES AT LEAST 48 HOURS AND NOT MORE THAN 10 DAYS PRIOR TO THE PLANNED COMMENCEMENT OF EXCAVATION.

- MEMBER UTILITIES WILL BE CONTACTED BY CALLING DUPS (1-800-362-2764) AND OHIO OIL AND GAS ASSOCIATION (614-587-0444).
- EACH LIMITED BASIS PARTICIPANT WILL BE CONTACTED BY THE EXCAVATOR USING THE TELEPHONE NUMBERS PROVIDED.

UNDERGROUND UTILITIES AT EXCAVATION SITE				
UTILITY				
NAME	ADDRESS	PHONE No.	MEMBER DUPS	LIMITED BASIS PARTICIPANTS



THIS INSTALLATION DESIGNED
FOR _____ GPM.

BENCHMARK DESCRIPTION:

ADDRESS:

DETAILED HYDRANT LOCATION

NO PERSON SHALL ENTER THE TRENCH UNLESS ALL PROVISIONS OF OSHA 1926 ARE MET!
ALL EXPOSED PVC SURFACES SHALL BE PRIMED AND PAINTED WITH REFLECTIVE MATERIAL.
REFERENCE THE ATTACHED STANDARD "DRY HYDRANT"

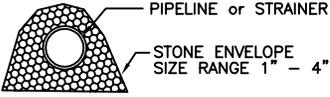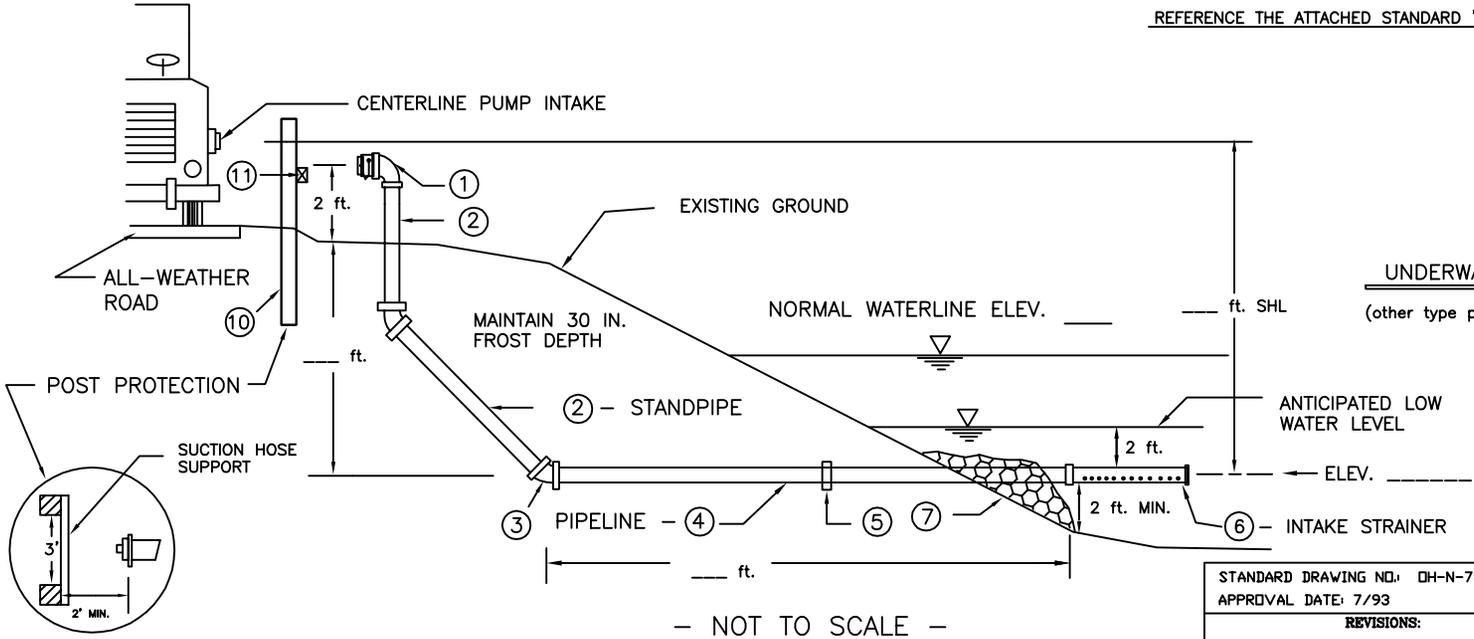

UNDERWATER SUPPORT AND ANCHOR
(other type pipe support and anchor may be approved)

STANDARD DRAWING NO. OH-N-703-CAD
APPROVAL DATE: 7/93
REVISIONS:

DRY HYDRANT	
for	SEC. _____ TWP. _____ CO. OHIO
U.S. DEPARTMENT OF AGRICULTURE SOIL CONSERVATION SERVICE	
DESIGNED _____	DATE _____
DRAWN <u>B. JORDAN</u>	TITLE _____
TRACED _____	CONST. APPROVAL _____
CHECKED _____	TITLE _____
	DATE _____
	APPROVED BY _____

- NOT TO SCALE -