


PLAN

STEEL SCHEDULE						QUANTITIES	
MARK	QUANTITY	TYPE	SIZE	LENGTH	TOTAL LENGTH	1/ STEEL TOTAL POUNDS	CONCRETE CU. YDS.
1	10	Straight	3	4-10	48-4	18.17	1.13*
2	4	Straight	4	1-0	4-0	2.67	

1/ Total Steel = 20.8 Pounds *Class 4000

Note: Location of concrete monument will be determined by the Engineer on the site. Monument to be poured in place.

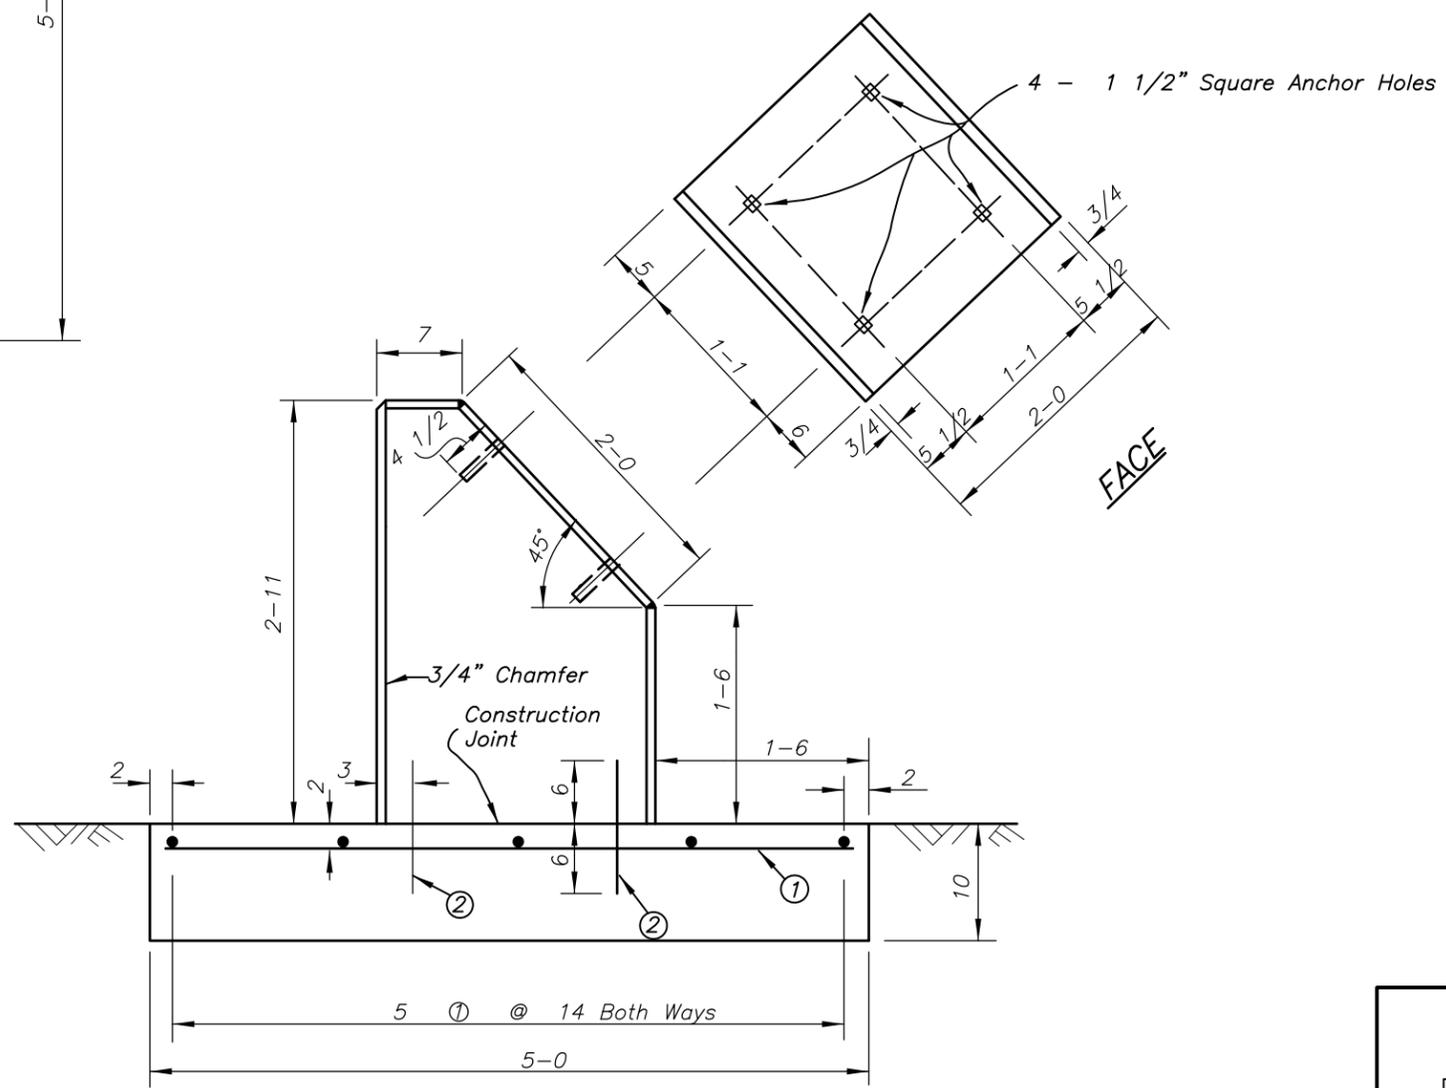

SIDE ELEVATION

Date _____

Designed _____

Drawn _____

Checked _____

Approved _____

CONCRETE MONUMENT

United States Department of Agriculture
Natural Resources Conservation Service



DRAFT
NOT FOR
CONSTRUCTION

File Name _____

Drawing Name
29-N-504

Sheet _____ of _____