


PLAN VIEW

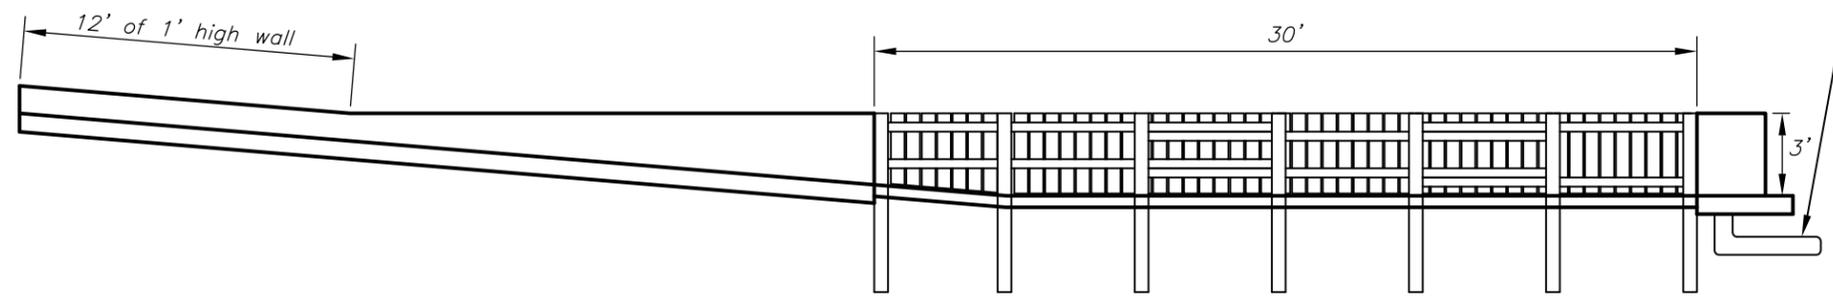

CROSS SECTION VIEW

Top of wall Elev. \_\_\_\_\_  
 Gutter floor Elev. \_\_\_\_\_  
 Pipe outlet Elev. \_\_\_\_\_

Date	_____
Designed	_____
Drawn	_____
Checked	_____
Approved	_____

**WASTE STORAGE STRUCTURE  
 PICKET FENCE**



**DRAFT**  
 NOT FOR  
 CONSTRUCTION

File Name	_____
Drawing Name	29-N-6244
Sheet	of _____