


PLAN

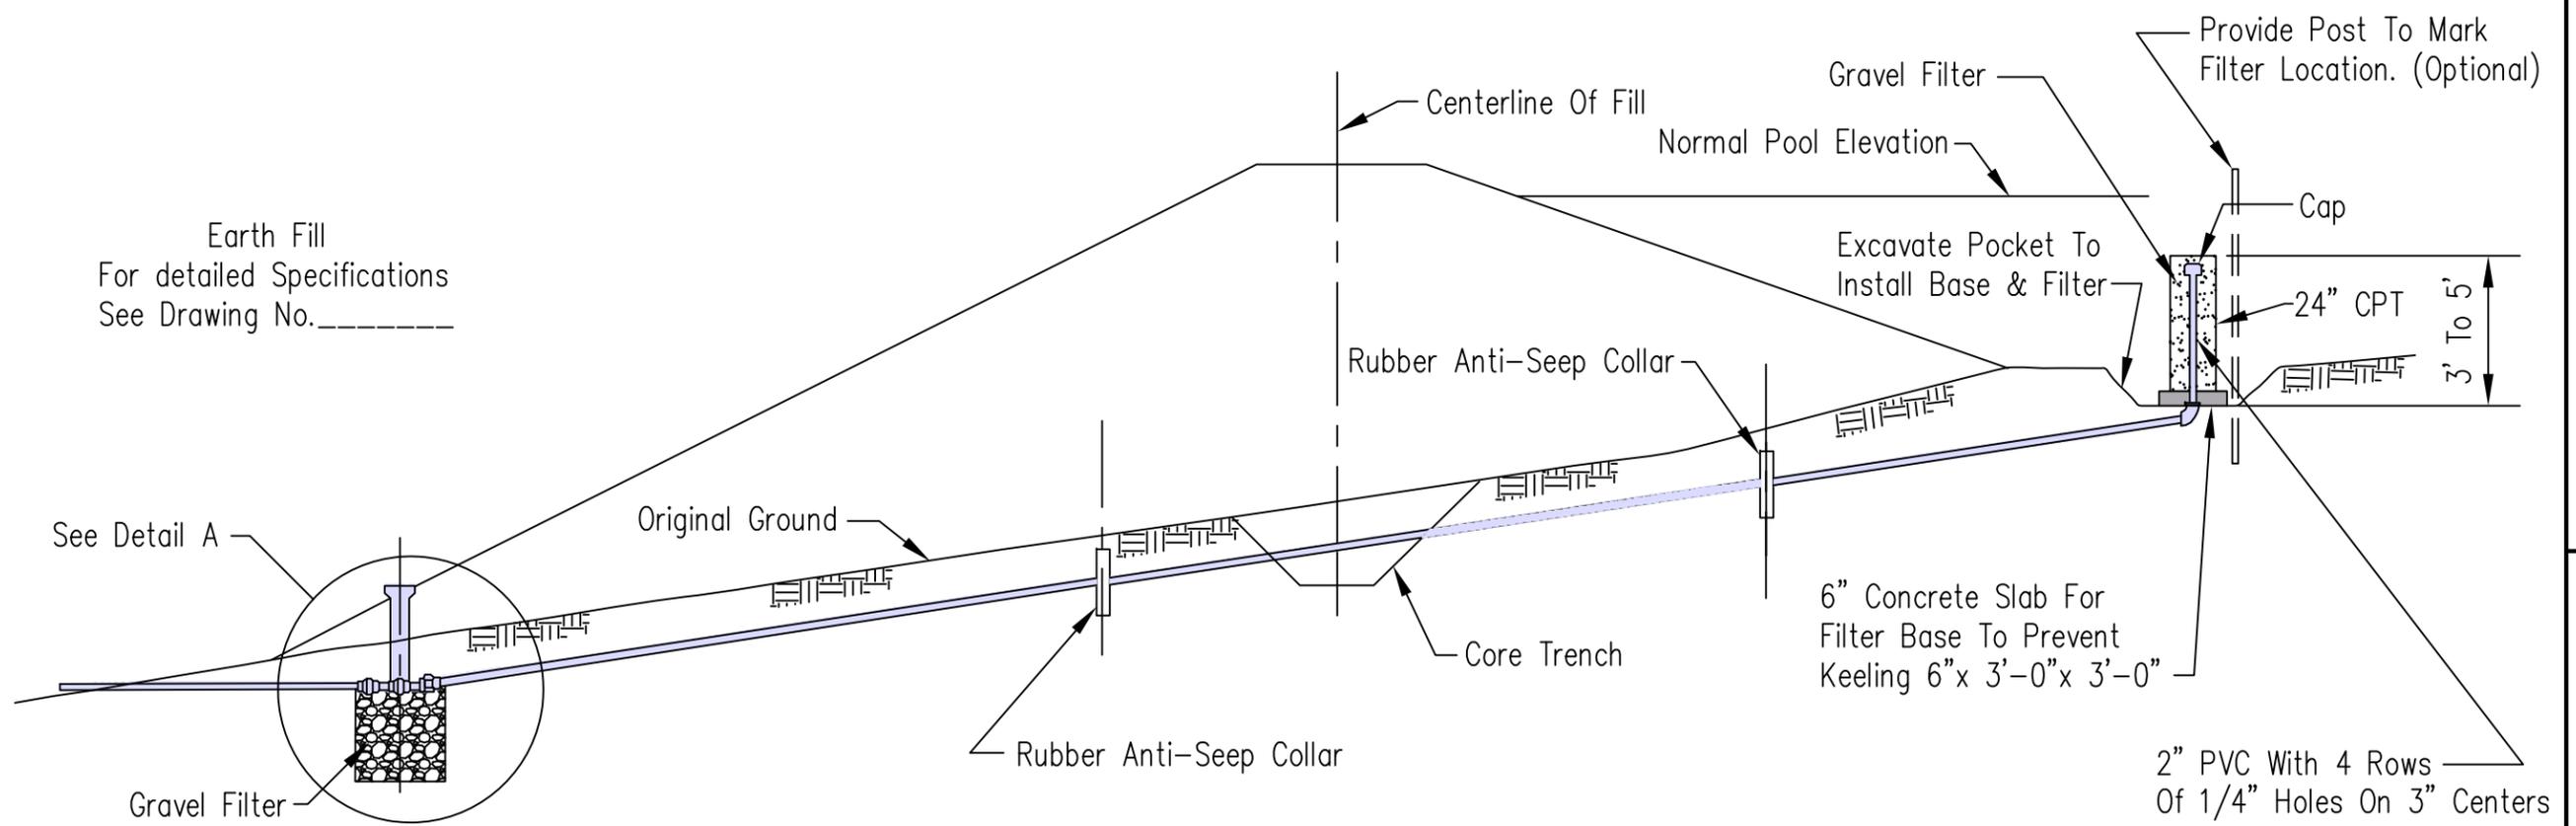

SECTION ALONG CENTERLINE OF WATER PIPE


Designed	M. QUINONES	Date	10/1/13
Drawn		Checked	
Approved			

POND DEWATERING SYSTEM



File No.	IL-ENG-175
Drawing No.	
Page	1 of 2
Sheet	of

Landowner		Location	
-----------	--	----------	--

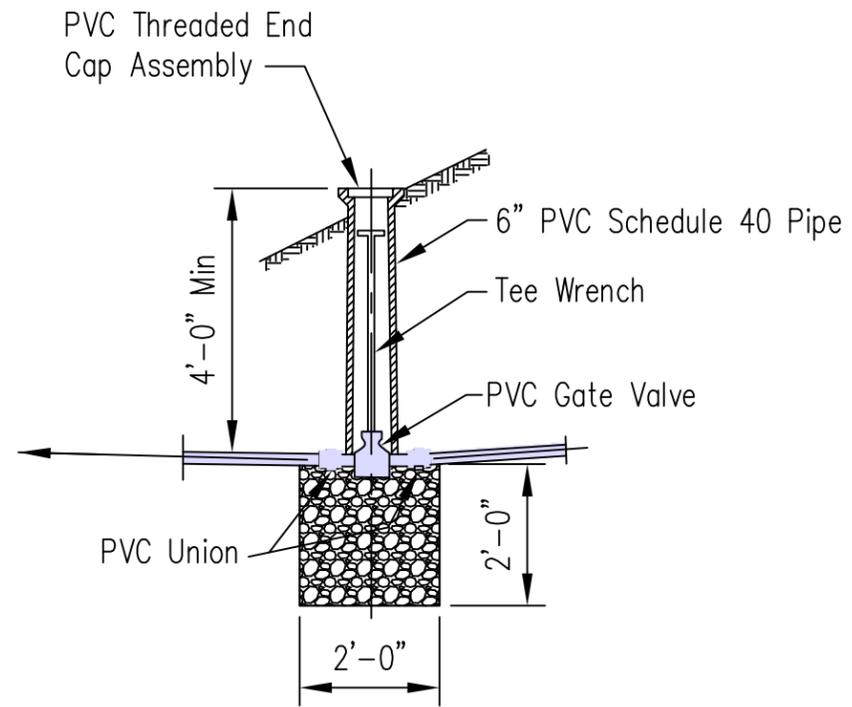

DETAIL A
GRAVEL DRAIN

BILL OF MATERIAL		
QUANTITY	ITEM	LENGTH
	2" PVC Schedule 40 Pipe	
1	2" PVC End Cap	
1	2" PVC 90 Degree Elbow	
2	2" PVC Female Union	
	6" PVC Schedule 40 Pipe	
1	6" PVC Threaded End Cap Assembly	
1	2" PVC Gate Valve	
1	Tee Handle Valve	
	24" Perforated Corrugated Plastic Tubing (CPT)	
	Rubber Anti-Seep Collars	
	PVC Cement (Joints)	
	Pit Run Sand And Gravel (Drain) 0.34 Cu.Yd.	
	Coarse Gravel Mix (Collector)	
	Concrete (Base)	
	Marking Post (Optional)	

Designed _____
 Drawn M. QUINONES
 Checked _____
 Approved _____
 Date 10/1/13

POND DEWATERING SYSTEM



File No. IL-ENG-175
 Drawing No. _____
 Page 2 of 2
 Sheet _____ of _____

Landowner		Location	
-----------	--	----------	--