


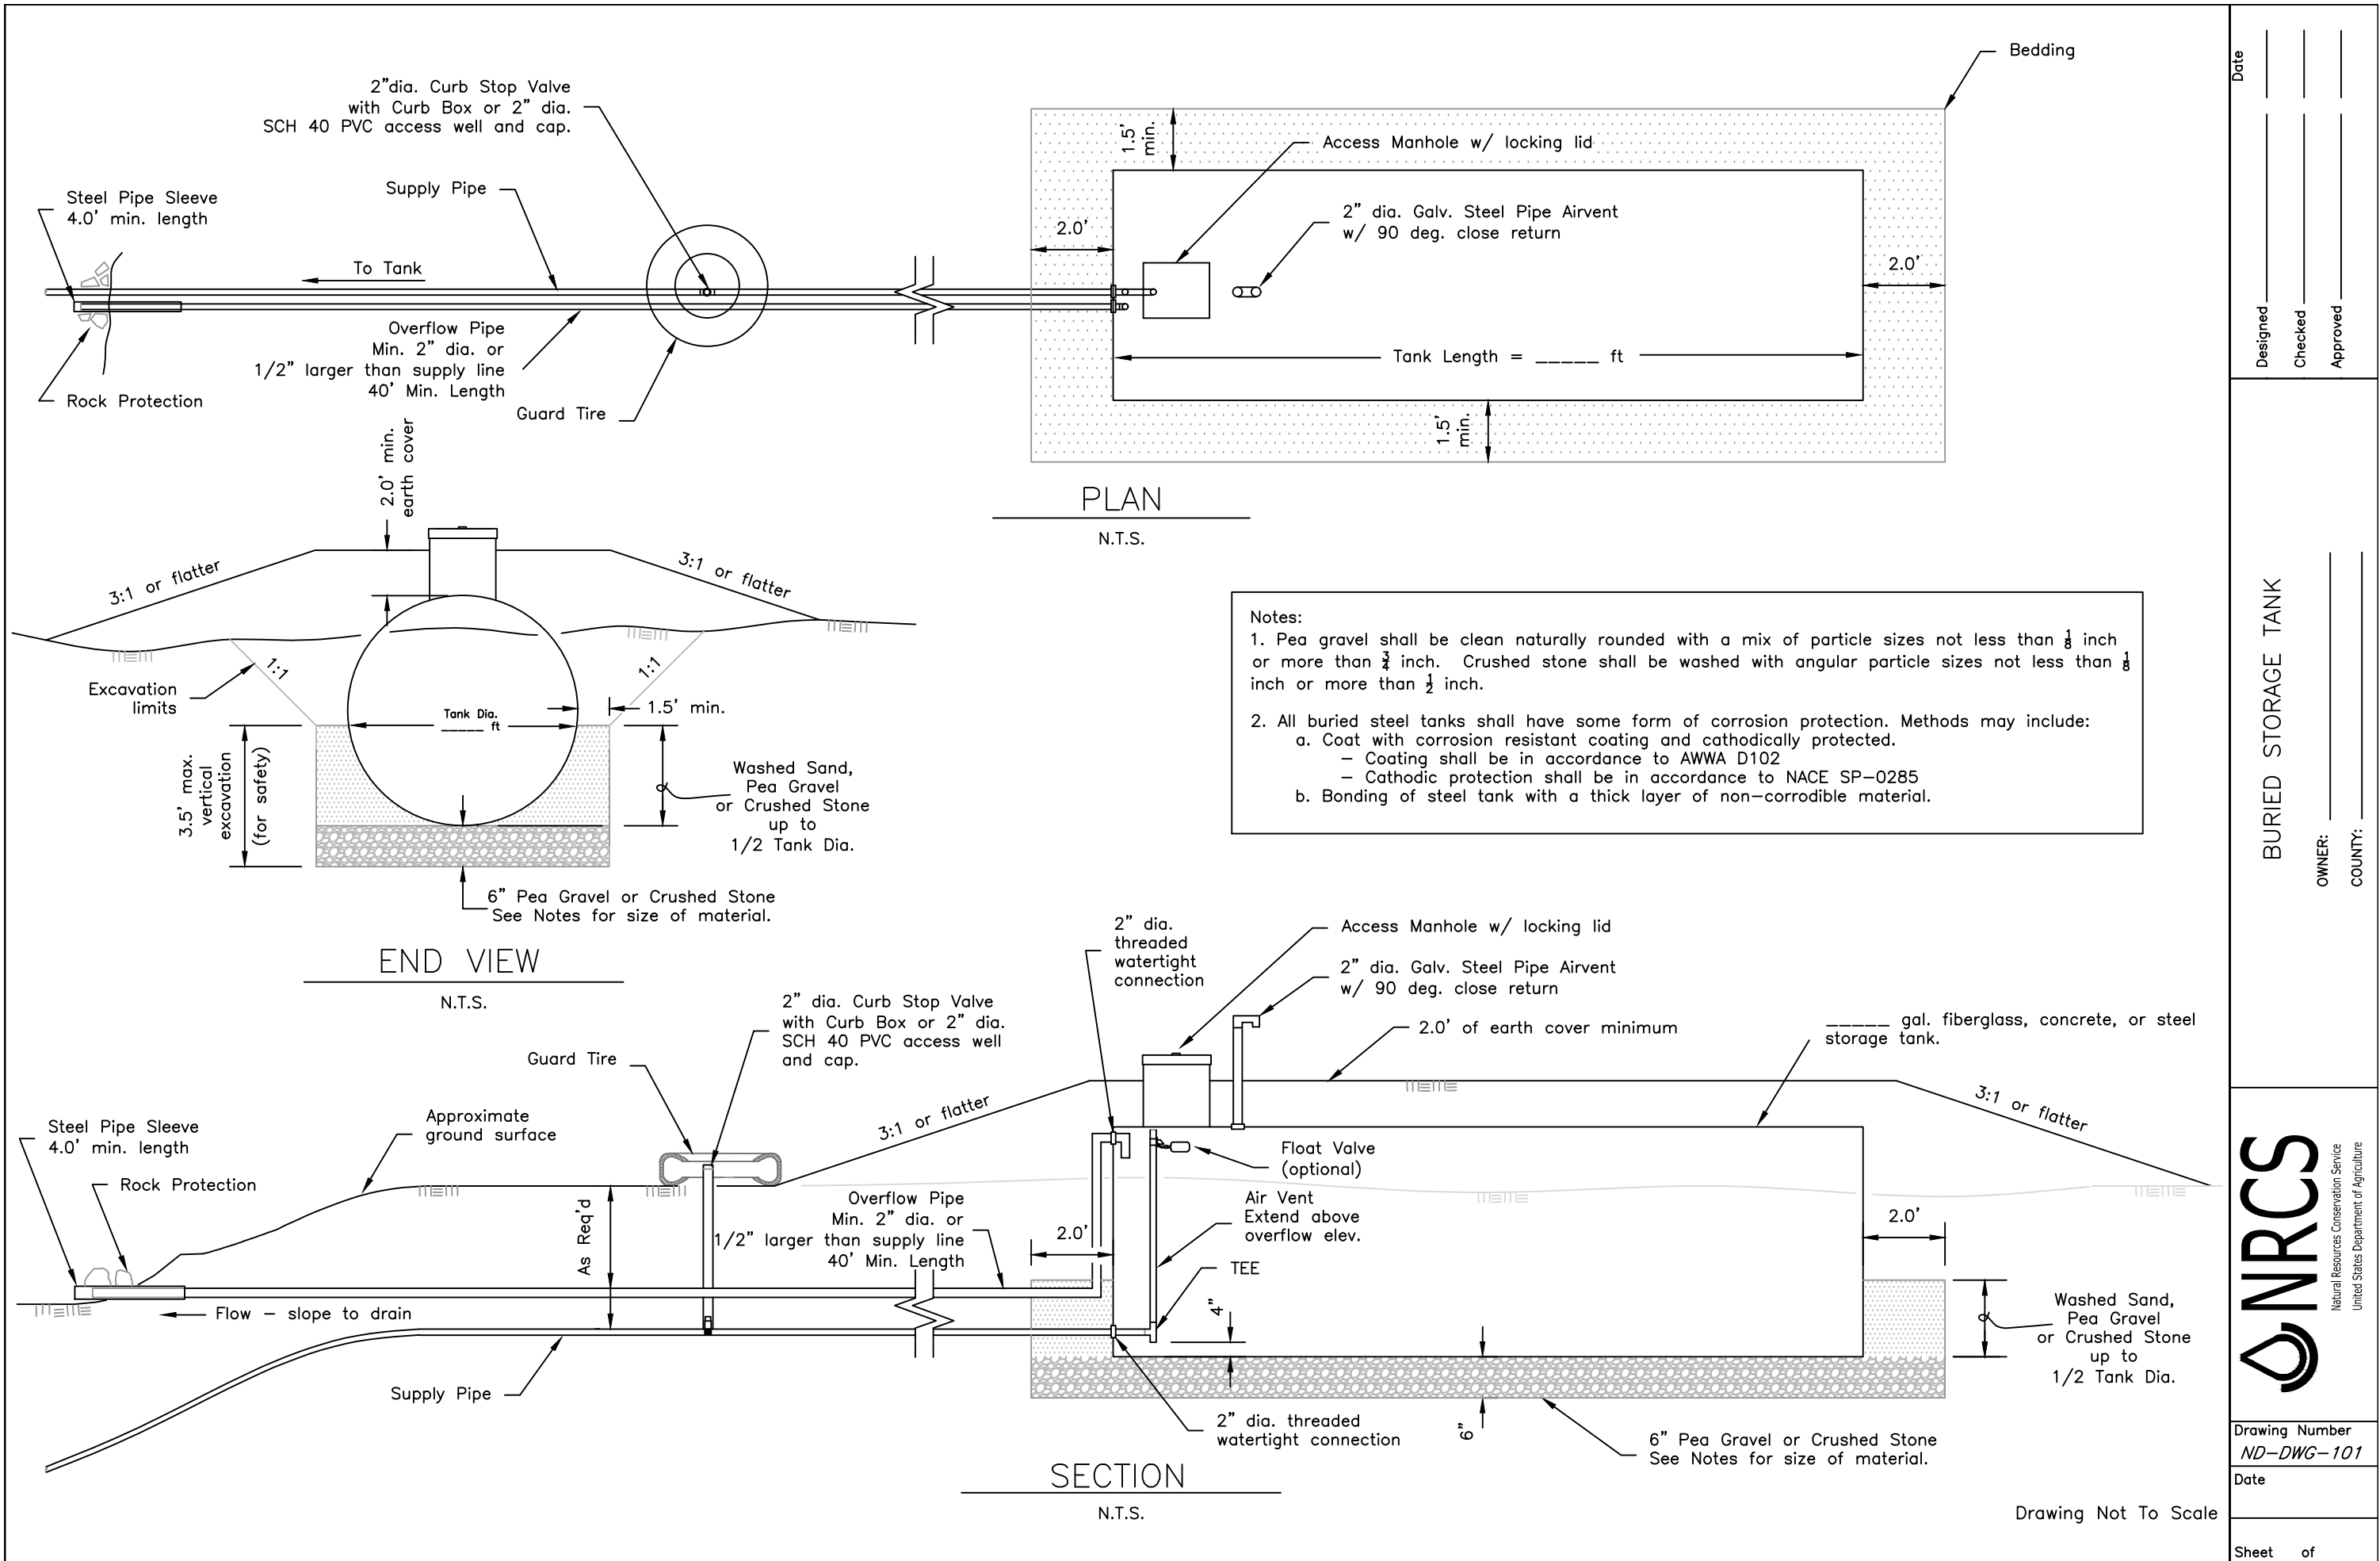

Date _____

Designed _____

Checked _____

Approved _____

BURIED STORAGE TANK

OWNER: _____

COUNTY: _____



Drawing Number
ND-DWG-101

Date _____

Drawing Not To Scale

Sheet _____ of _____