


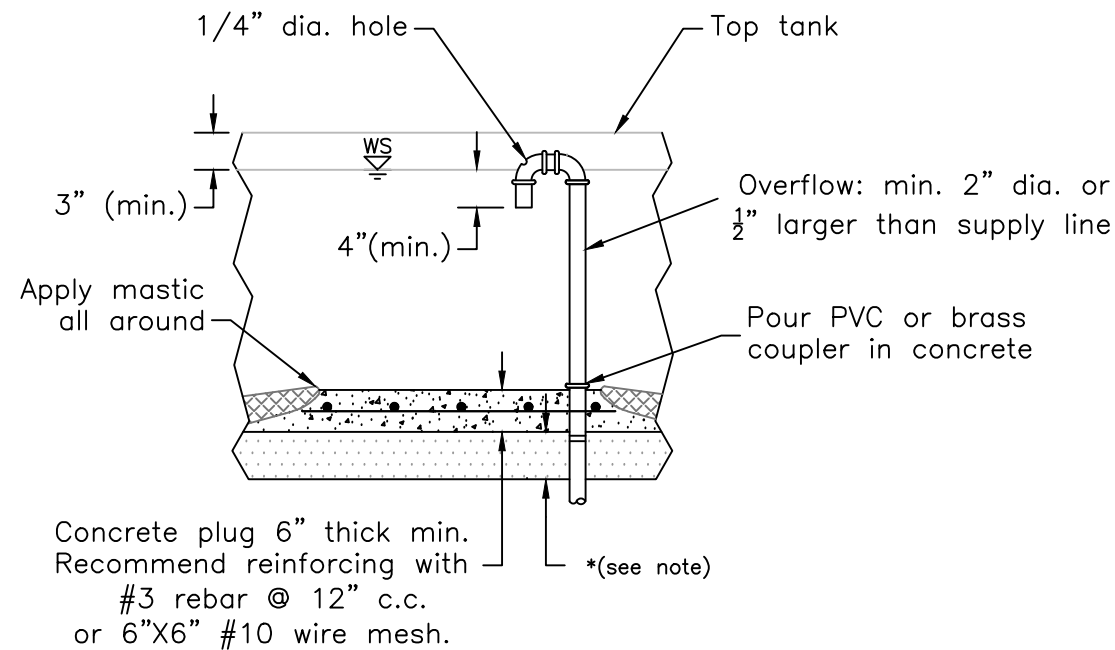


TANK AND OUTLET DETAILS

NTS

*NOTE:



Install min. 6-inches of compacted fine gravel, or sand on sites with clay soils with high shrink/swell potential. Optional on lighter or gravelly soils with little or no potential for shrink/swell. In all cases the tank and apron area shall be stripped of all organics and the tank placed on a stable, well compacted foundation.

Note: Wildlife escape ramps are required by NRCS to be installed on all stock water tanks. Refer to attached drawings for specific details.

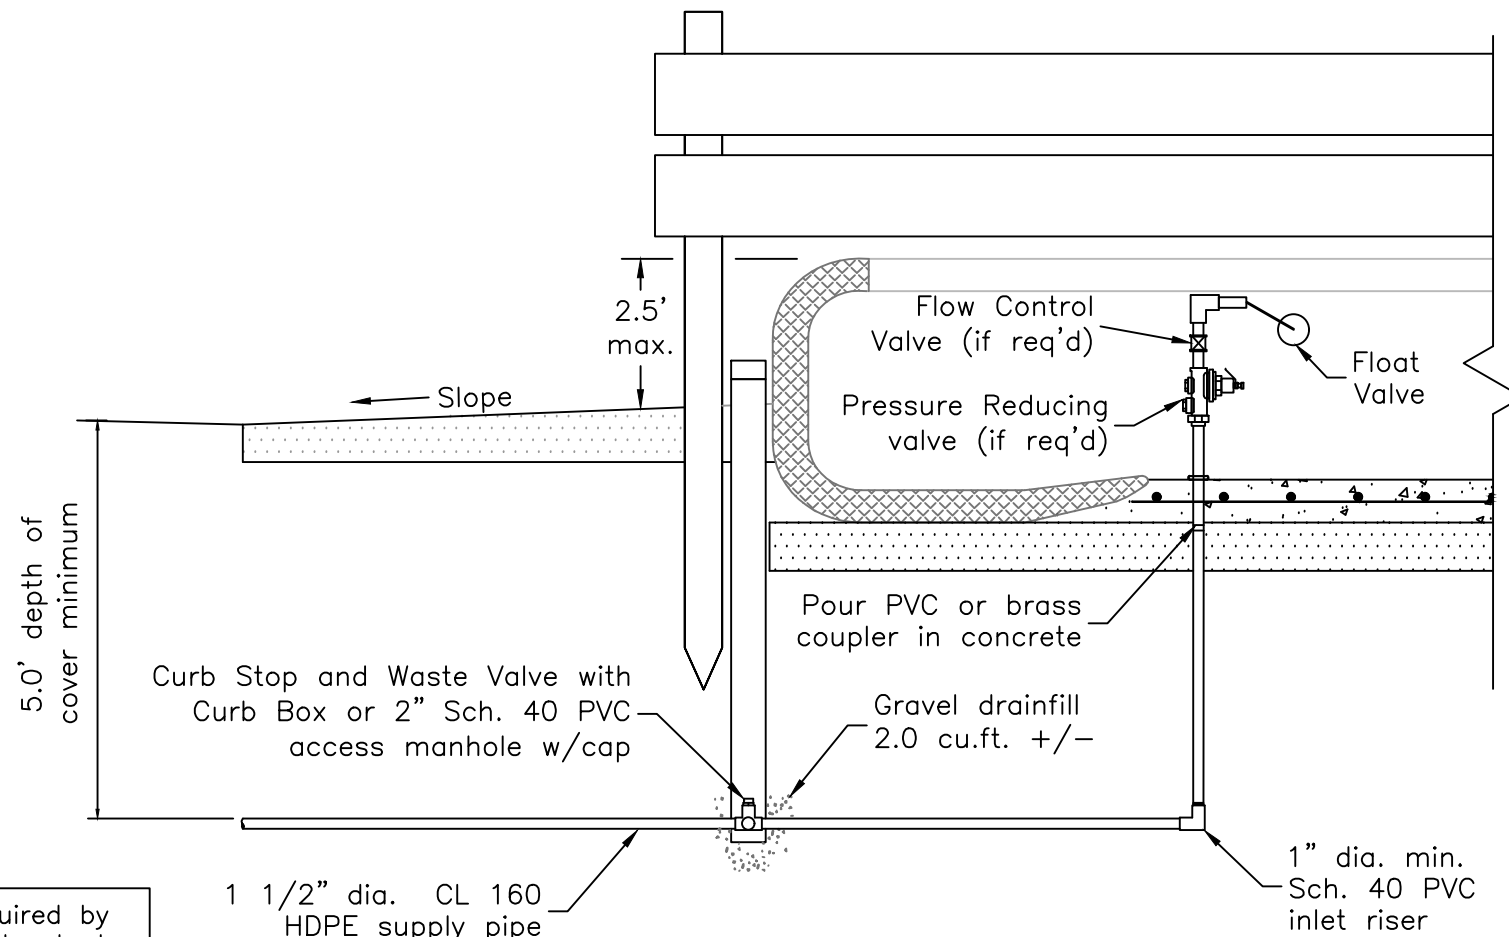

TANK AND INLET DETAILS

NTS

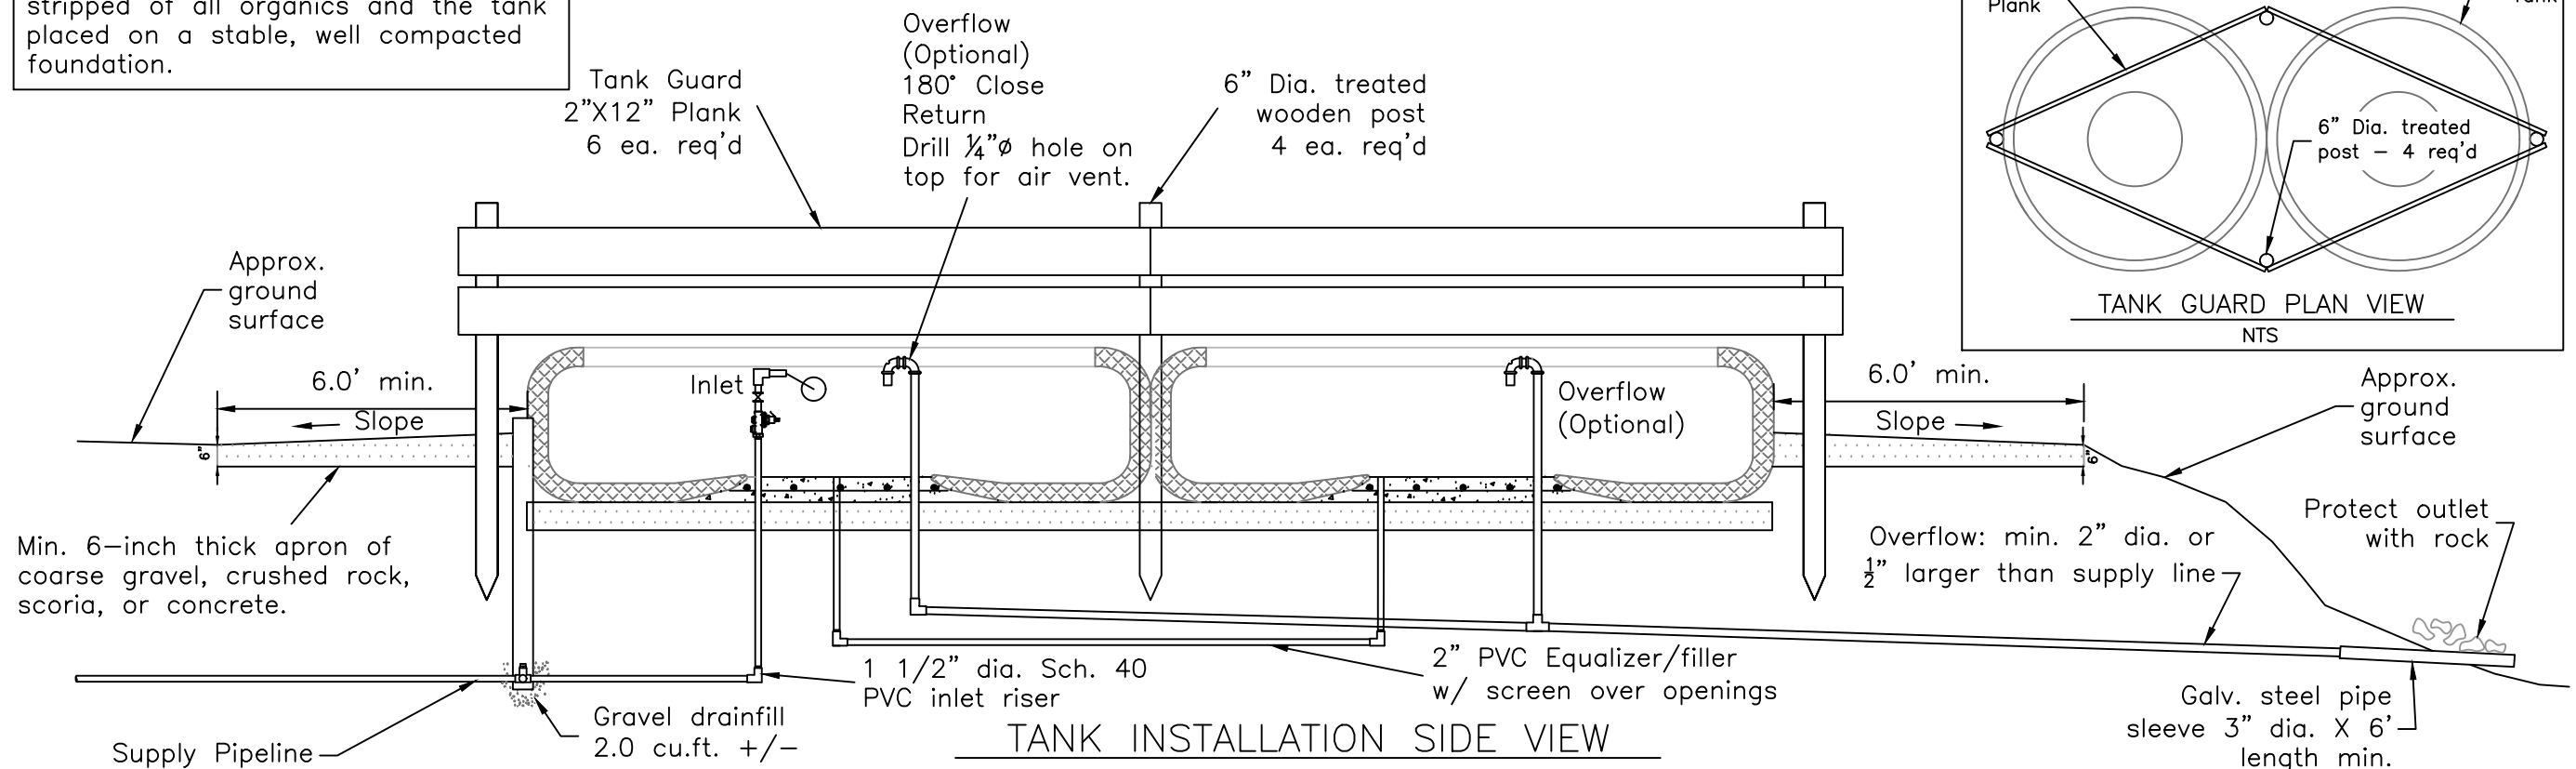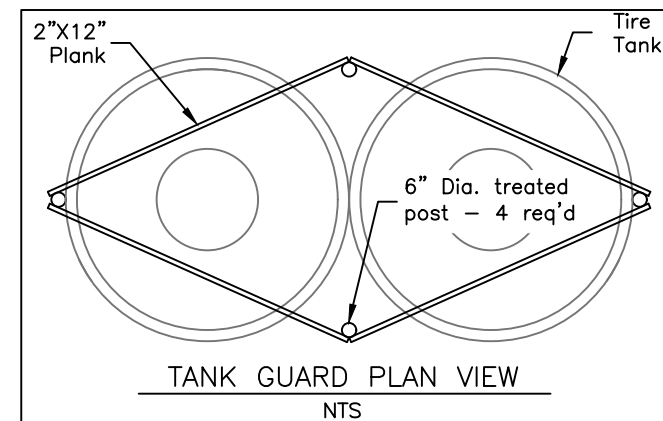

TANK INSTALLATION SIDE VIEW

Date _____

Designed _____

Checked _____

Approved _____

DUAL RUBBER TIRE TANK DETAIL

OWNER: _____

COUNTY: _____

NRCS
Natural Resources Conservation Service

Drawing Number
ND-DWG-102

Date _____

Sheet of _____