

APPENDIX B


PROJECT MAPS



**Supplemental Watershed Plan No. 1 and Environmental
Assessment for Santaquin Flood Prevention**

Santaquin Watershed
Utah County, Utah


October 2019

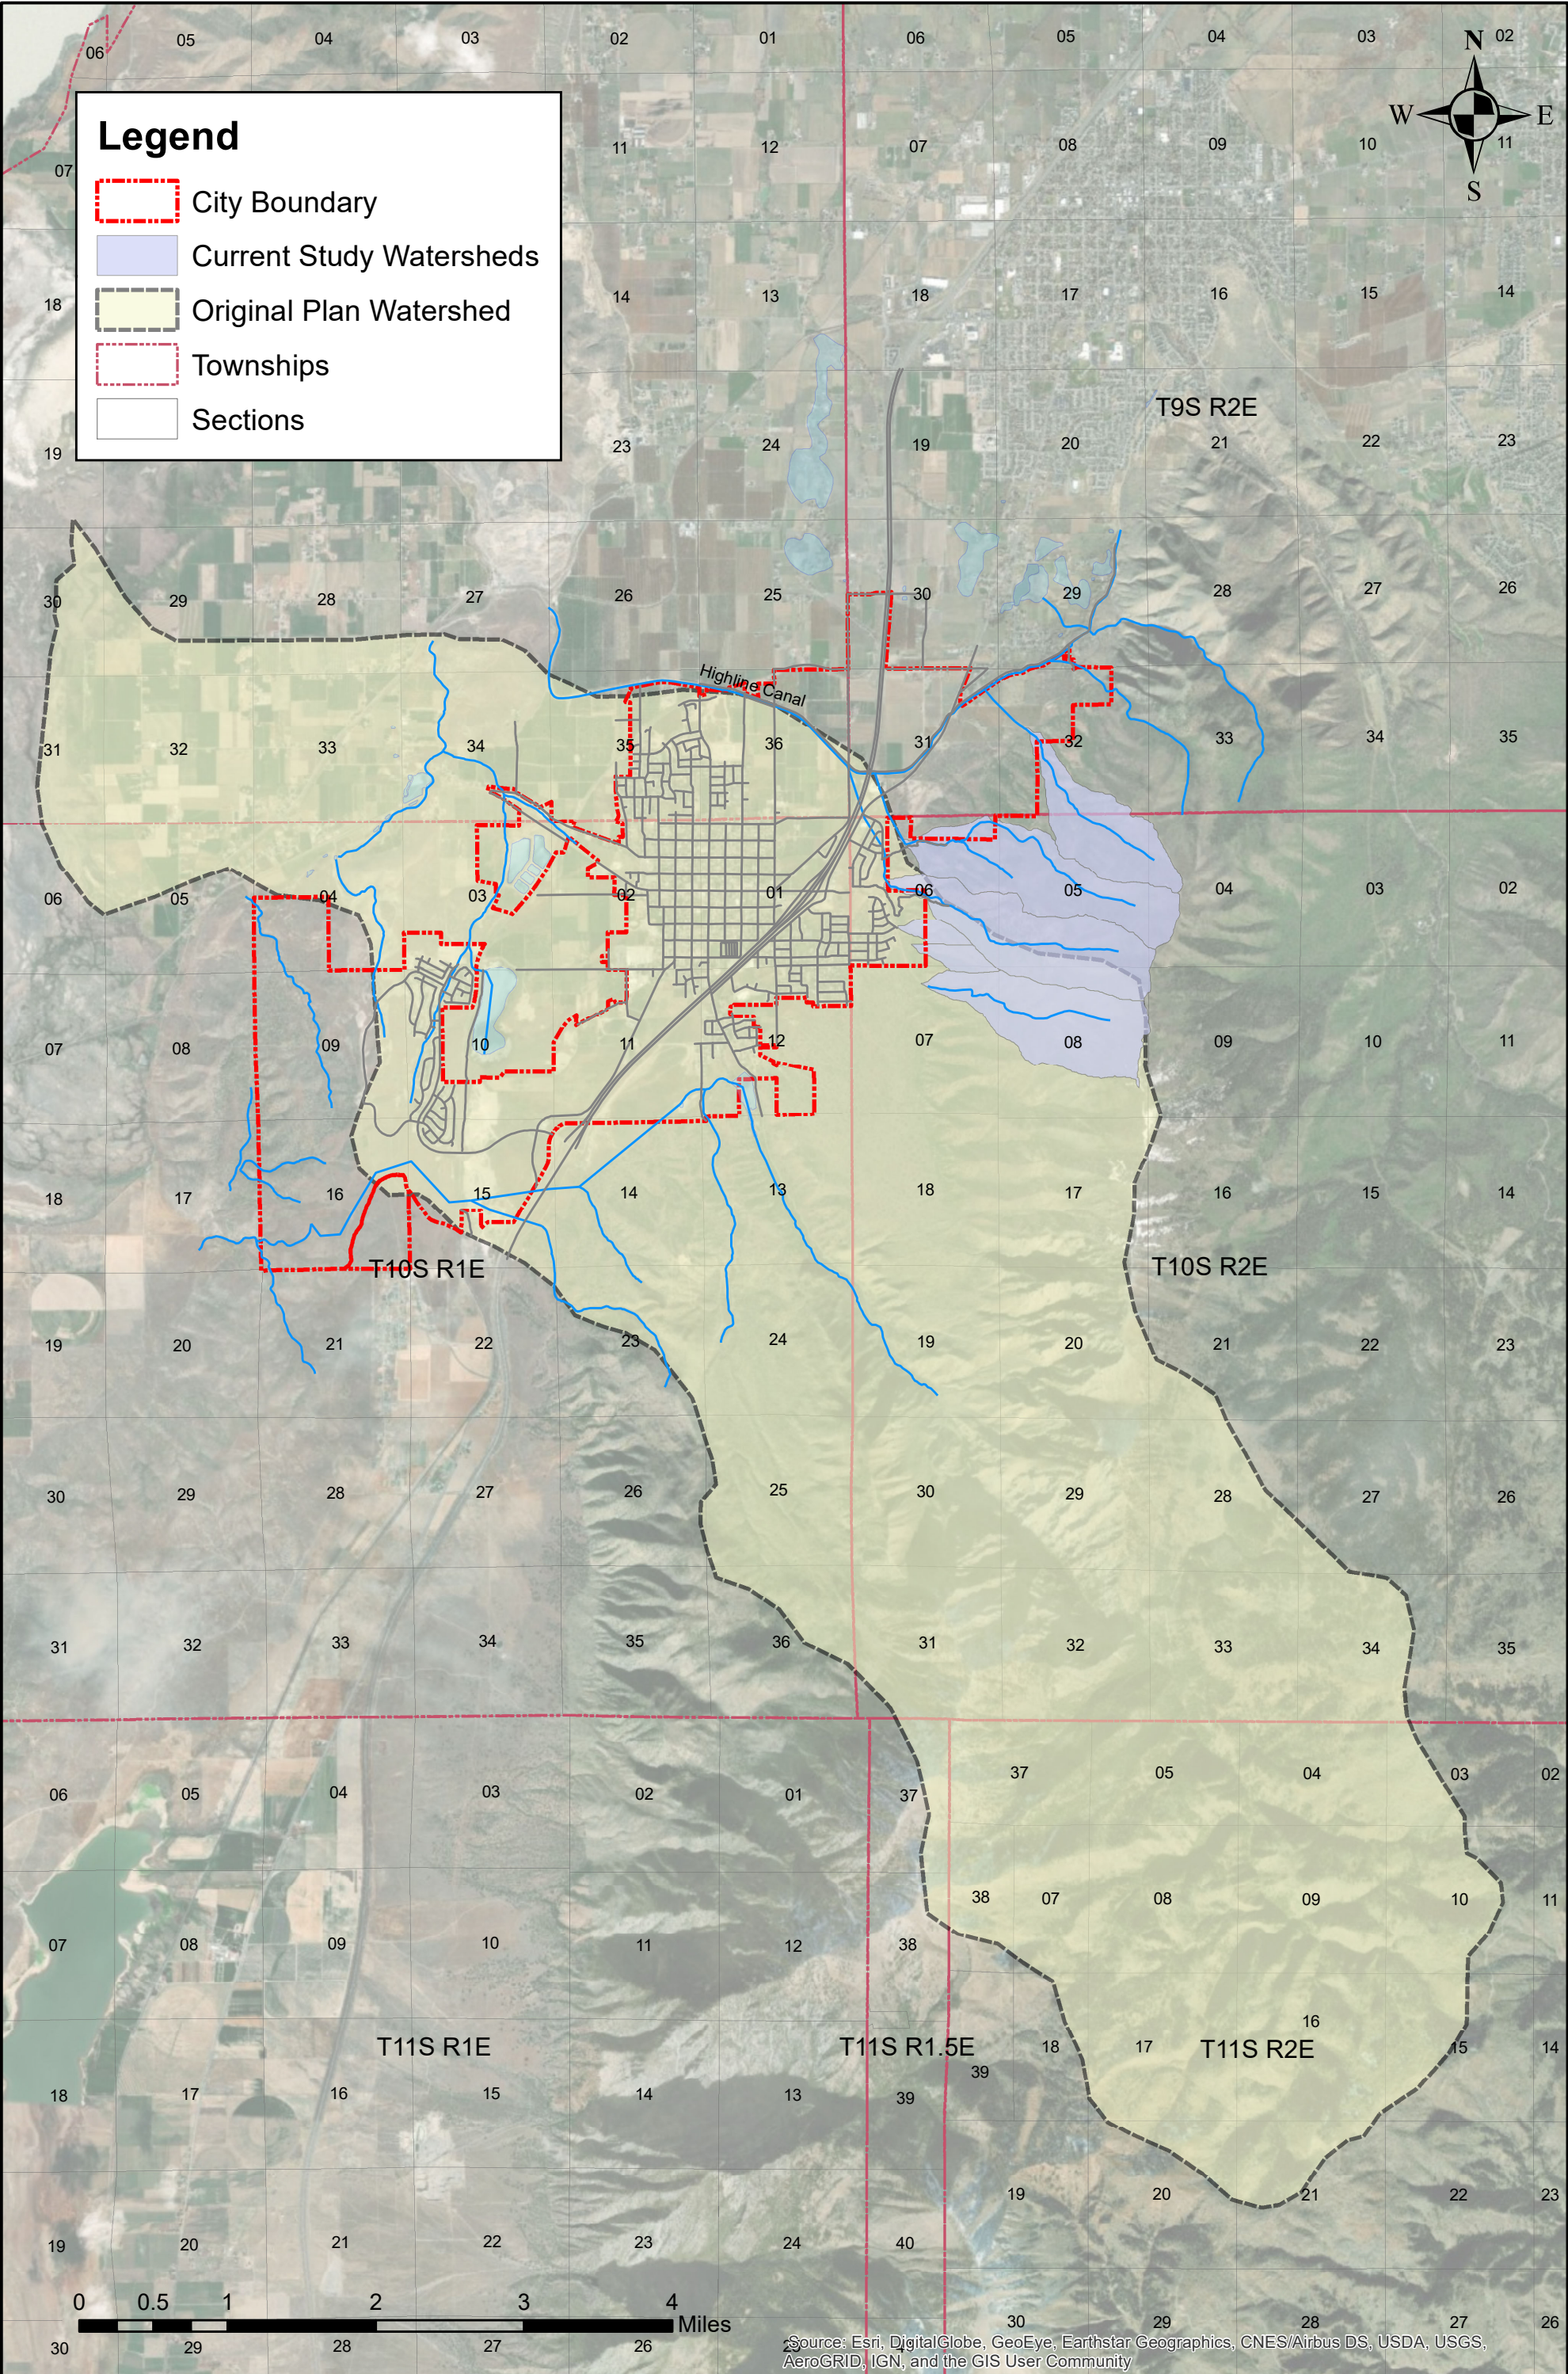

C:\2018\UT-1024-1801_Santaquin Debris Basin Plan EAP\Project Data\GIS\Horrocks\Mxd\Santaquin Canyon Updated Map.mxd, 6/5/2019 10:35:50 AM, Jacob O

Source: Esri, DigitalGlobe, GeoEye, Earthstar Geographics, CNES/Airbus DS, USDA, USGS, AeroGRID, IGN, and the GIS User Community

Santaquin Canyon Watershed Map, Utah U.S. Department of Agriculture, Natural Resources Conservation Service		DATE	6/5/2019
		DRAWN	

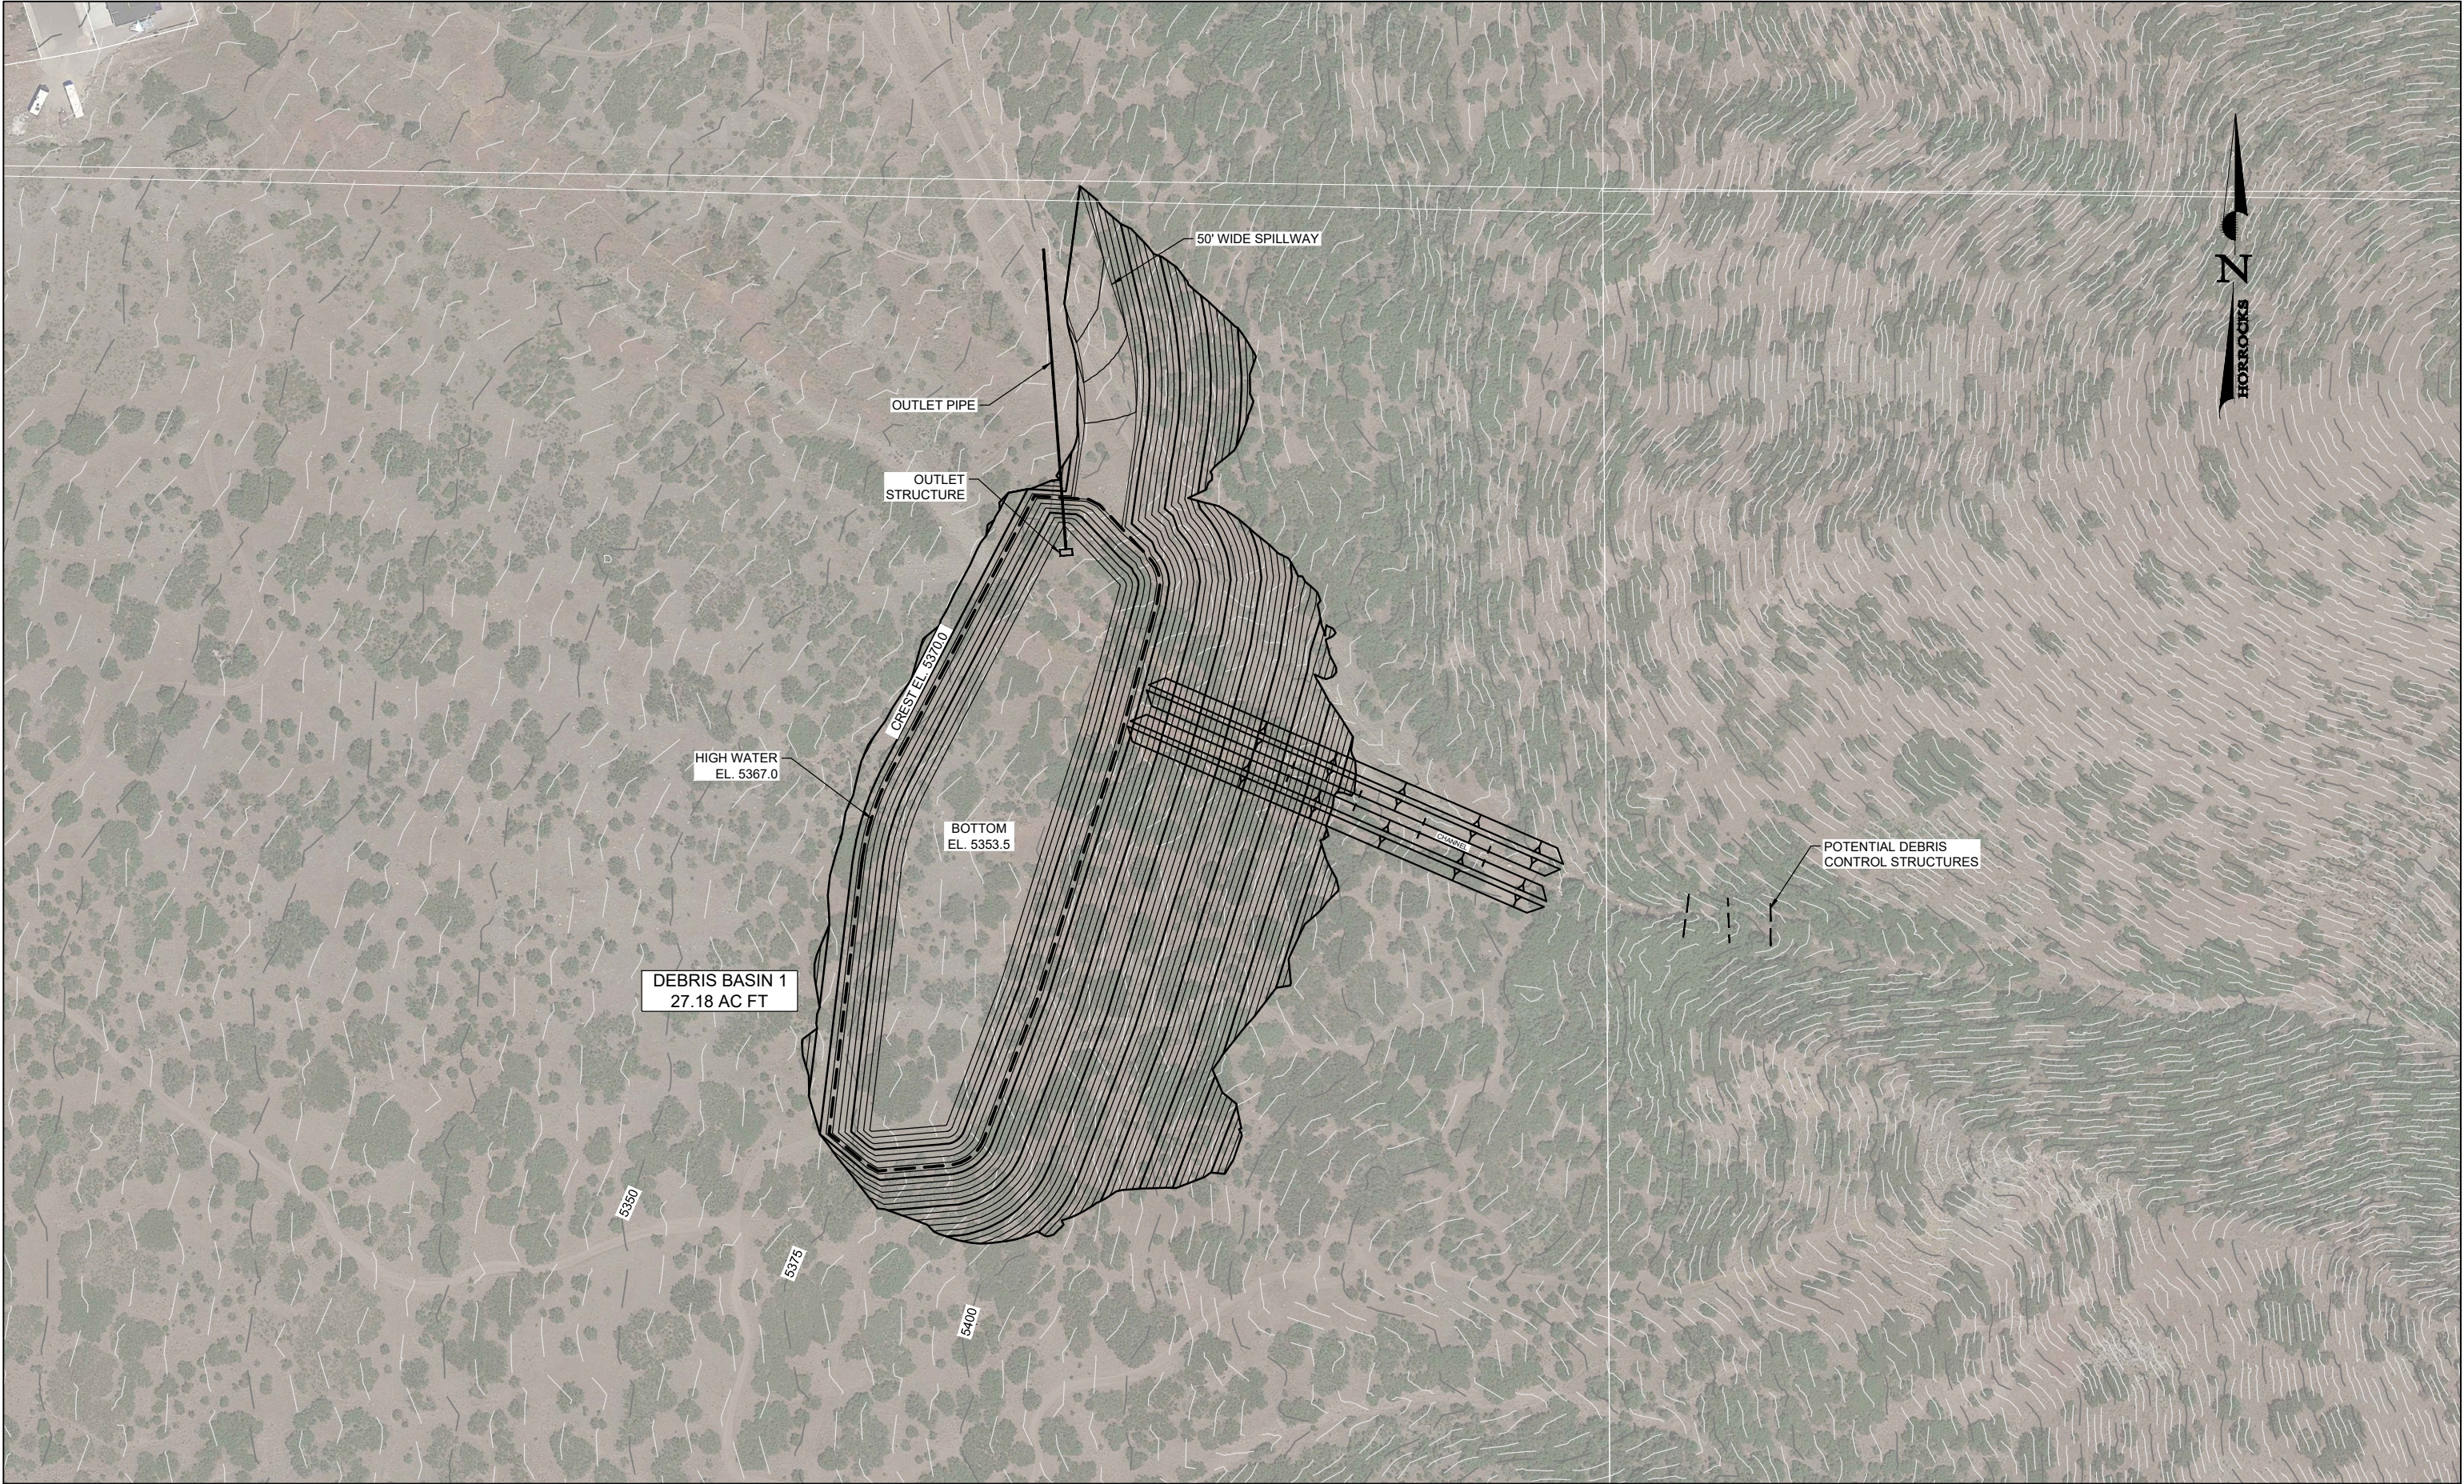

PRELIMINARY			
NOT FOR CONSTRUCTION			
REV	DATE	BY	DESCRIPTION
REVISIONS			

SCALE
HORIZONTAL
1" = 150'
VERTICAL
N/A

WARNING

0 1/2 1

IF THIS BAR DOES NOT MEASURE 1" THEN DRAWING IS NOT TO SCALE




2162 West Grove Parkway
Suite 400
Pleasant Grove, UT 84062
(801) 763-5100

SANTAQUIN DEBRIS BASINS	
BASIN 1 - BELOW GRADE	

DESIGNED ####	DATE ####	PROJECT NO. PG-1024-1801
DRAWN ####	DATE ####	SHEET NO. # OF #
CHECKED ####	DATE ####	DRAWING NO. P-01

0:\2018\UT-1024-1801 Santaquin Debris Basin Plan EA\Project Data\Design\Structures\UT-1024-1801_Design Base NEW BELOW.dwg - BASIN 1 - 10/05/2018 01:38pm, llsaj

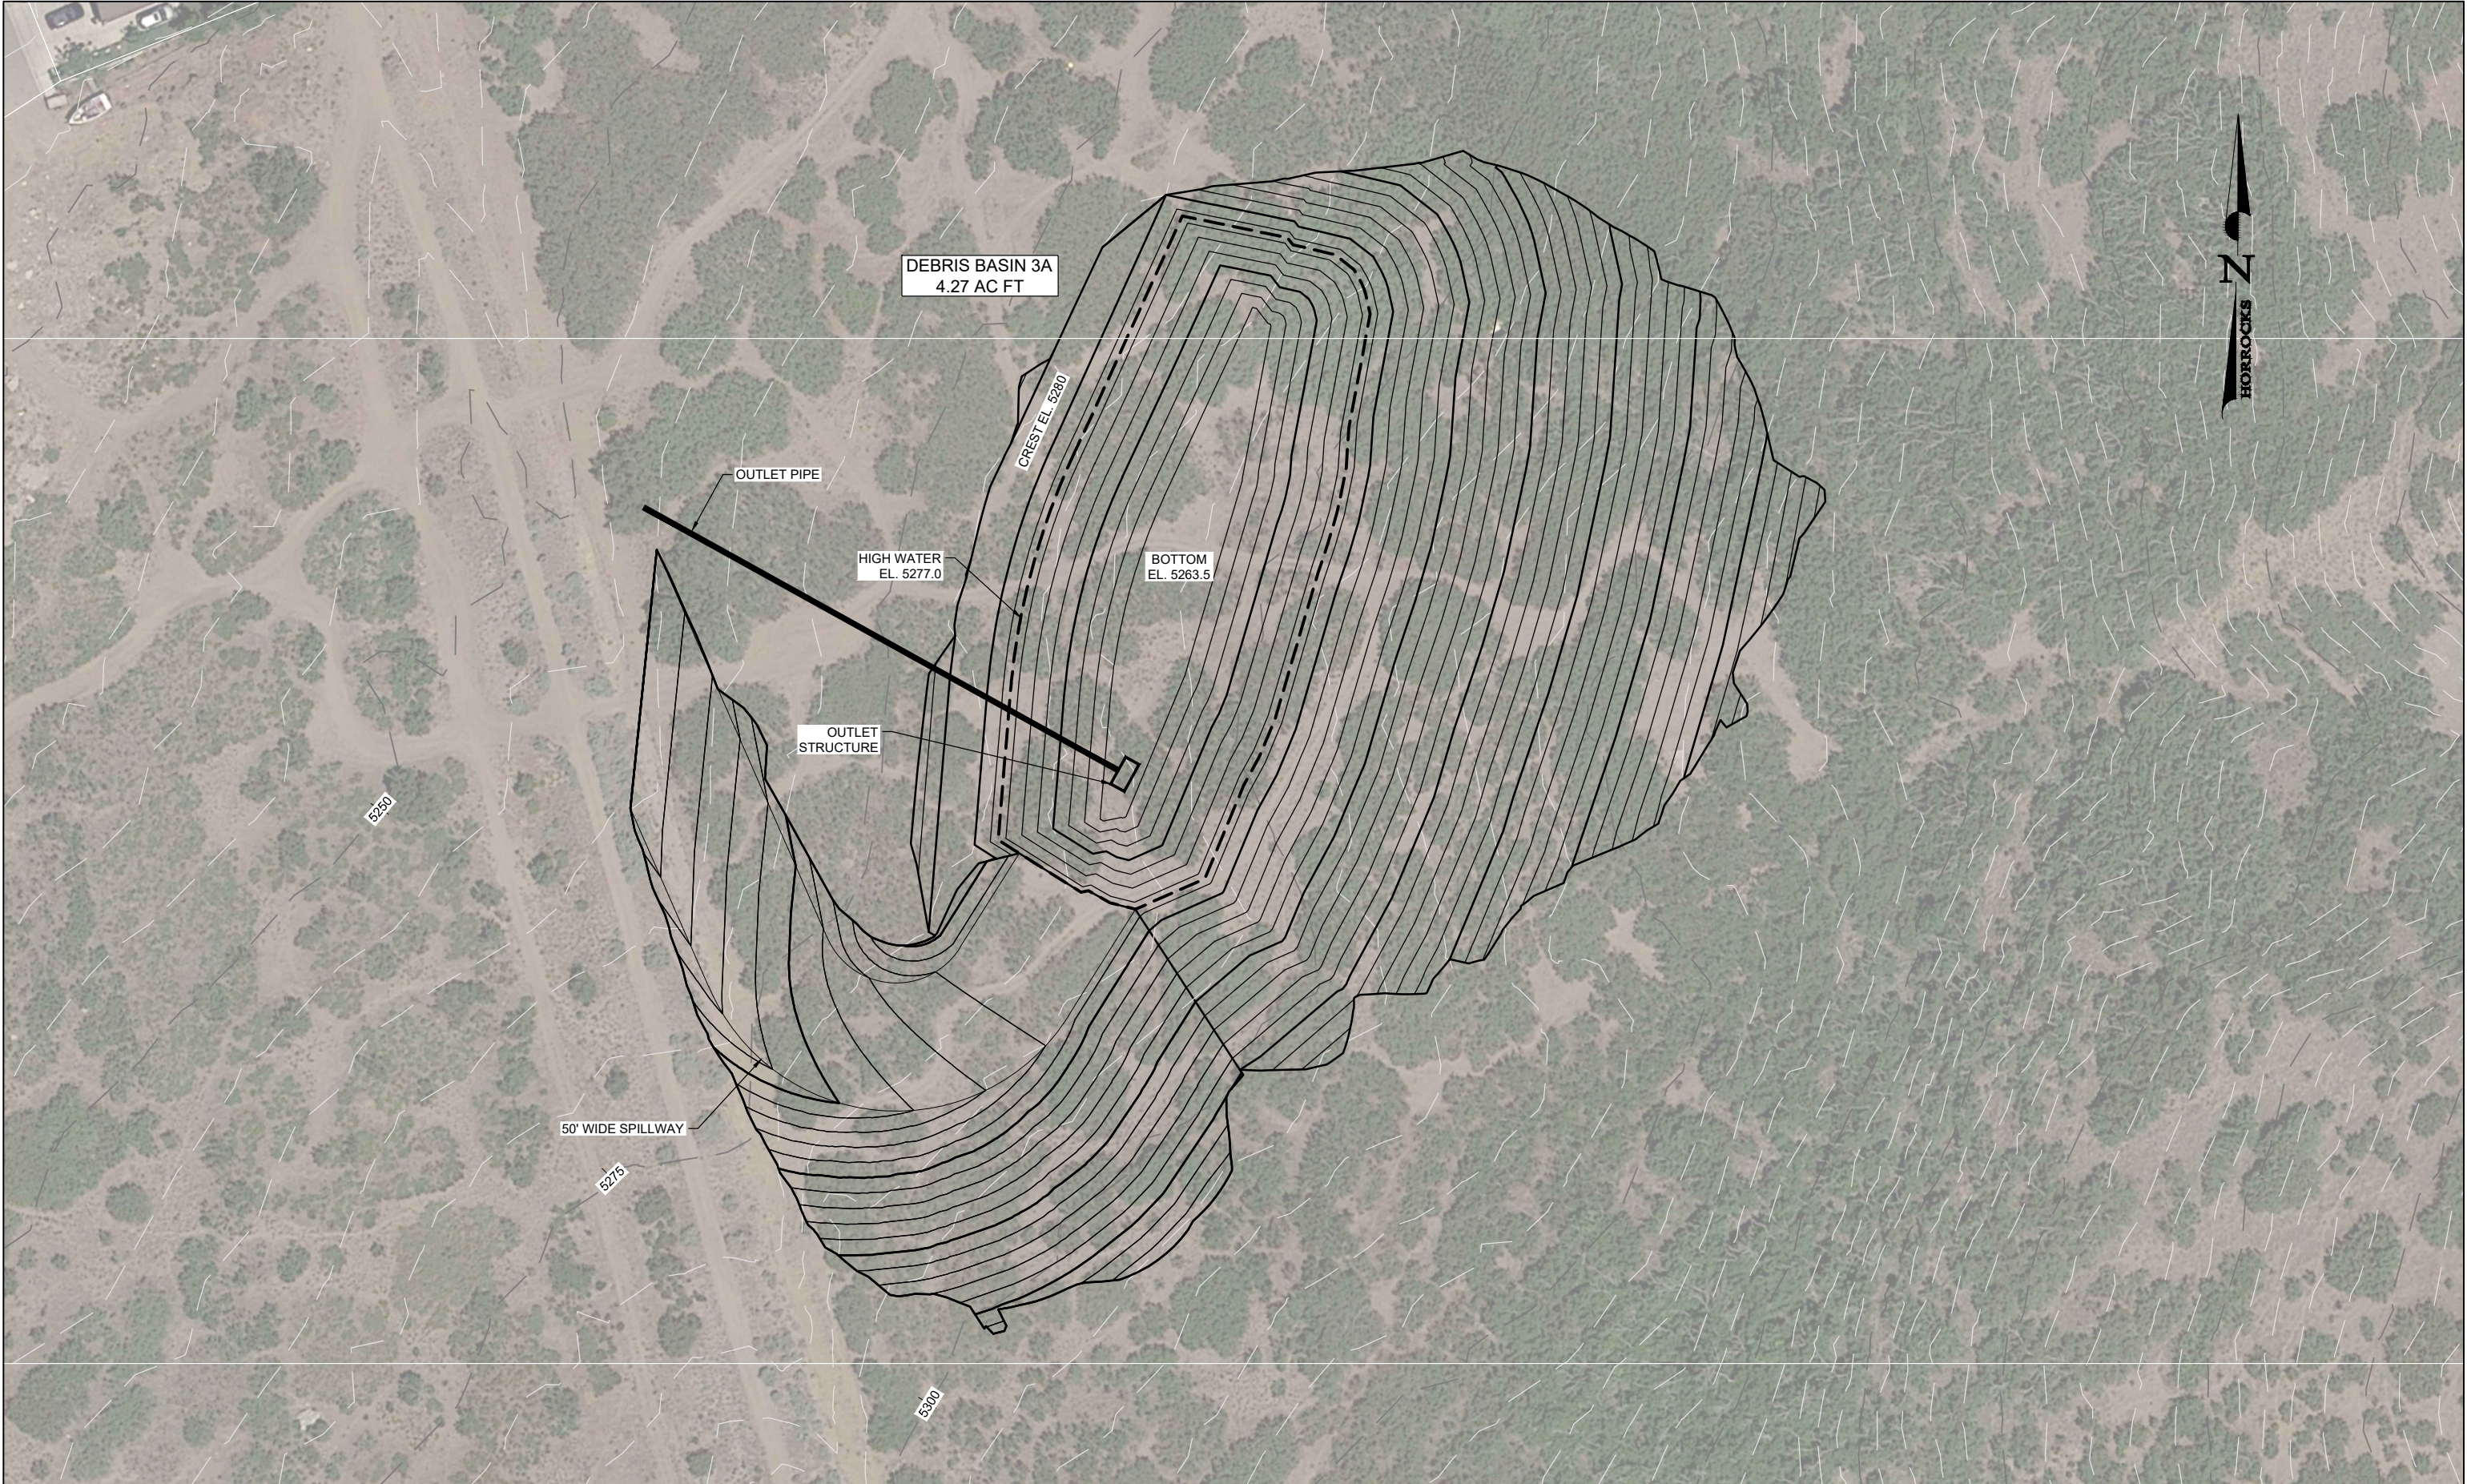

PRELIMINARY NOT FOR CONSTRUCTION			
REV	DATE	BY	DESCRIPTION
REVISIONS			

SCALE
HORIZONTAL
1" = 60'
VERTICAL
N/A

WARNING

0

1/2

1

IF THIS BAR DOES NOT MEASURE 1" THEN DRAWING IS NOT TO SCALE




2162 West Grove Parkway
Suite 400
Pleasant Grove, UT 84062
(801) 763-5100

SANTAQUIN DEBRIS BASINS
BASIN 3A - BELOW GRADE (WATERSHEDS 2 & 3 COMBINED)


DESIGNED	DATE	PROJECT NO.
####	####	PG-1024-1801
DRAWN	DATE	SHEET NO.
####	####	# OF #
CHECKED	DATE	DRAWING NO.
####	####	P-05

0:10:2018\UT-1024-1801_Santaquin Debris Basin Plan EA\Project Data\Design\Structures\UT-1024-1801_Design Base NEW BELOW.dwg - BASIN 3A - 10/05/2018 01:37 pm, llsaj

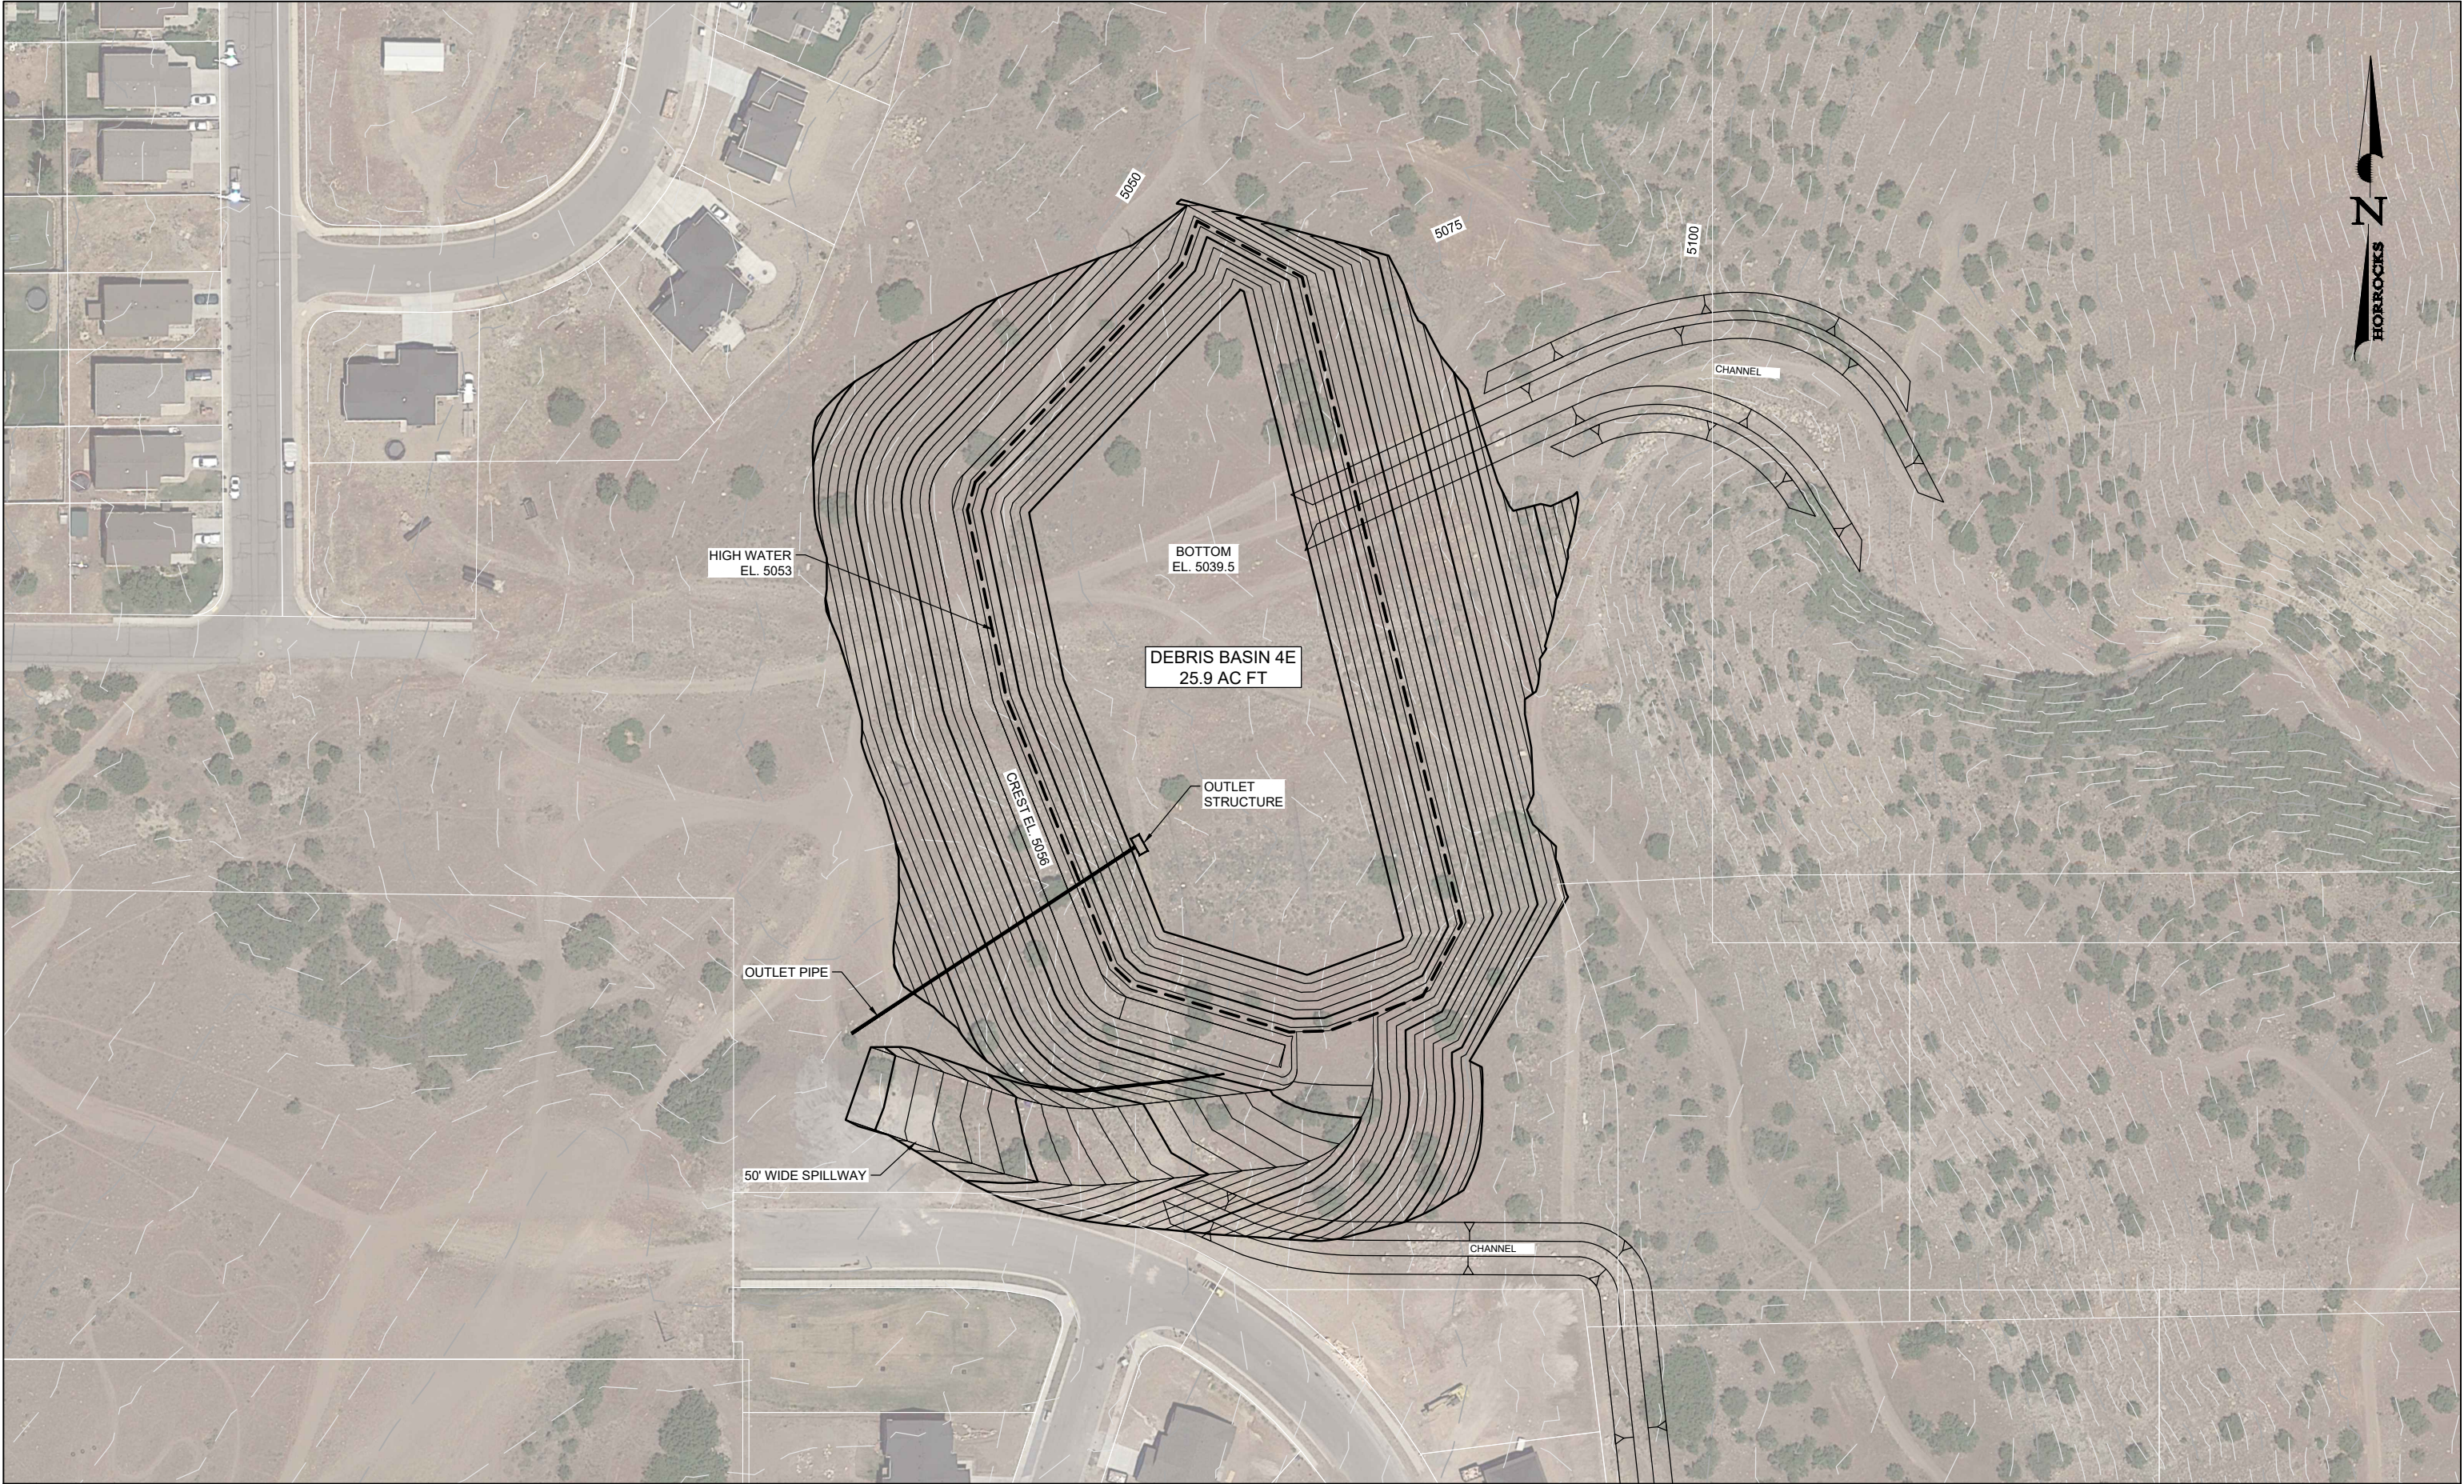

PRELIMINARY NOT FOR CONSTRUCTION REVDATEBYDESCRIPTION REVISIONS				SCALE		WARNING 01/21 IF THIS BAR DOES NOT MEASURE 1" THEN DRAWING IS NOT TO SCALE		HORROCKS ENGINEERS 2162 West Grove Parkway Suite 400 Pleasant Grove, UT 84062 (801) 763-5100		SANTAQUIN DEBRIS BASINS BASIN 4E - ABOVE GRADE (WATERSHED ONLY)		DESIGNED	DATE	PROJECT NO.
				####	####							PG-1024-1801		
				DRAWN	DATE							SHEET NO.		
				####	####							5 of 12		
				VERTICAL	N/A					CHECKED	DATE	DRAWING NO.		
										####	####	P-05		


Q:\2018\UT-1024-1801 Santaquin Debris Basin Plan EA\Project Data\Design\Structures\UT-1024-1801_Design Base NEW ABOVE.dwg - BASIN 4E - 10/05/2018 01:33pm, llsj

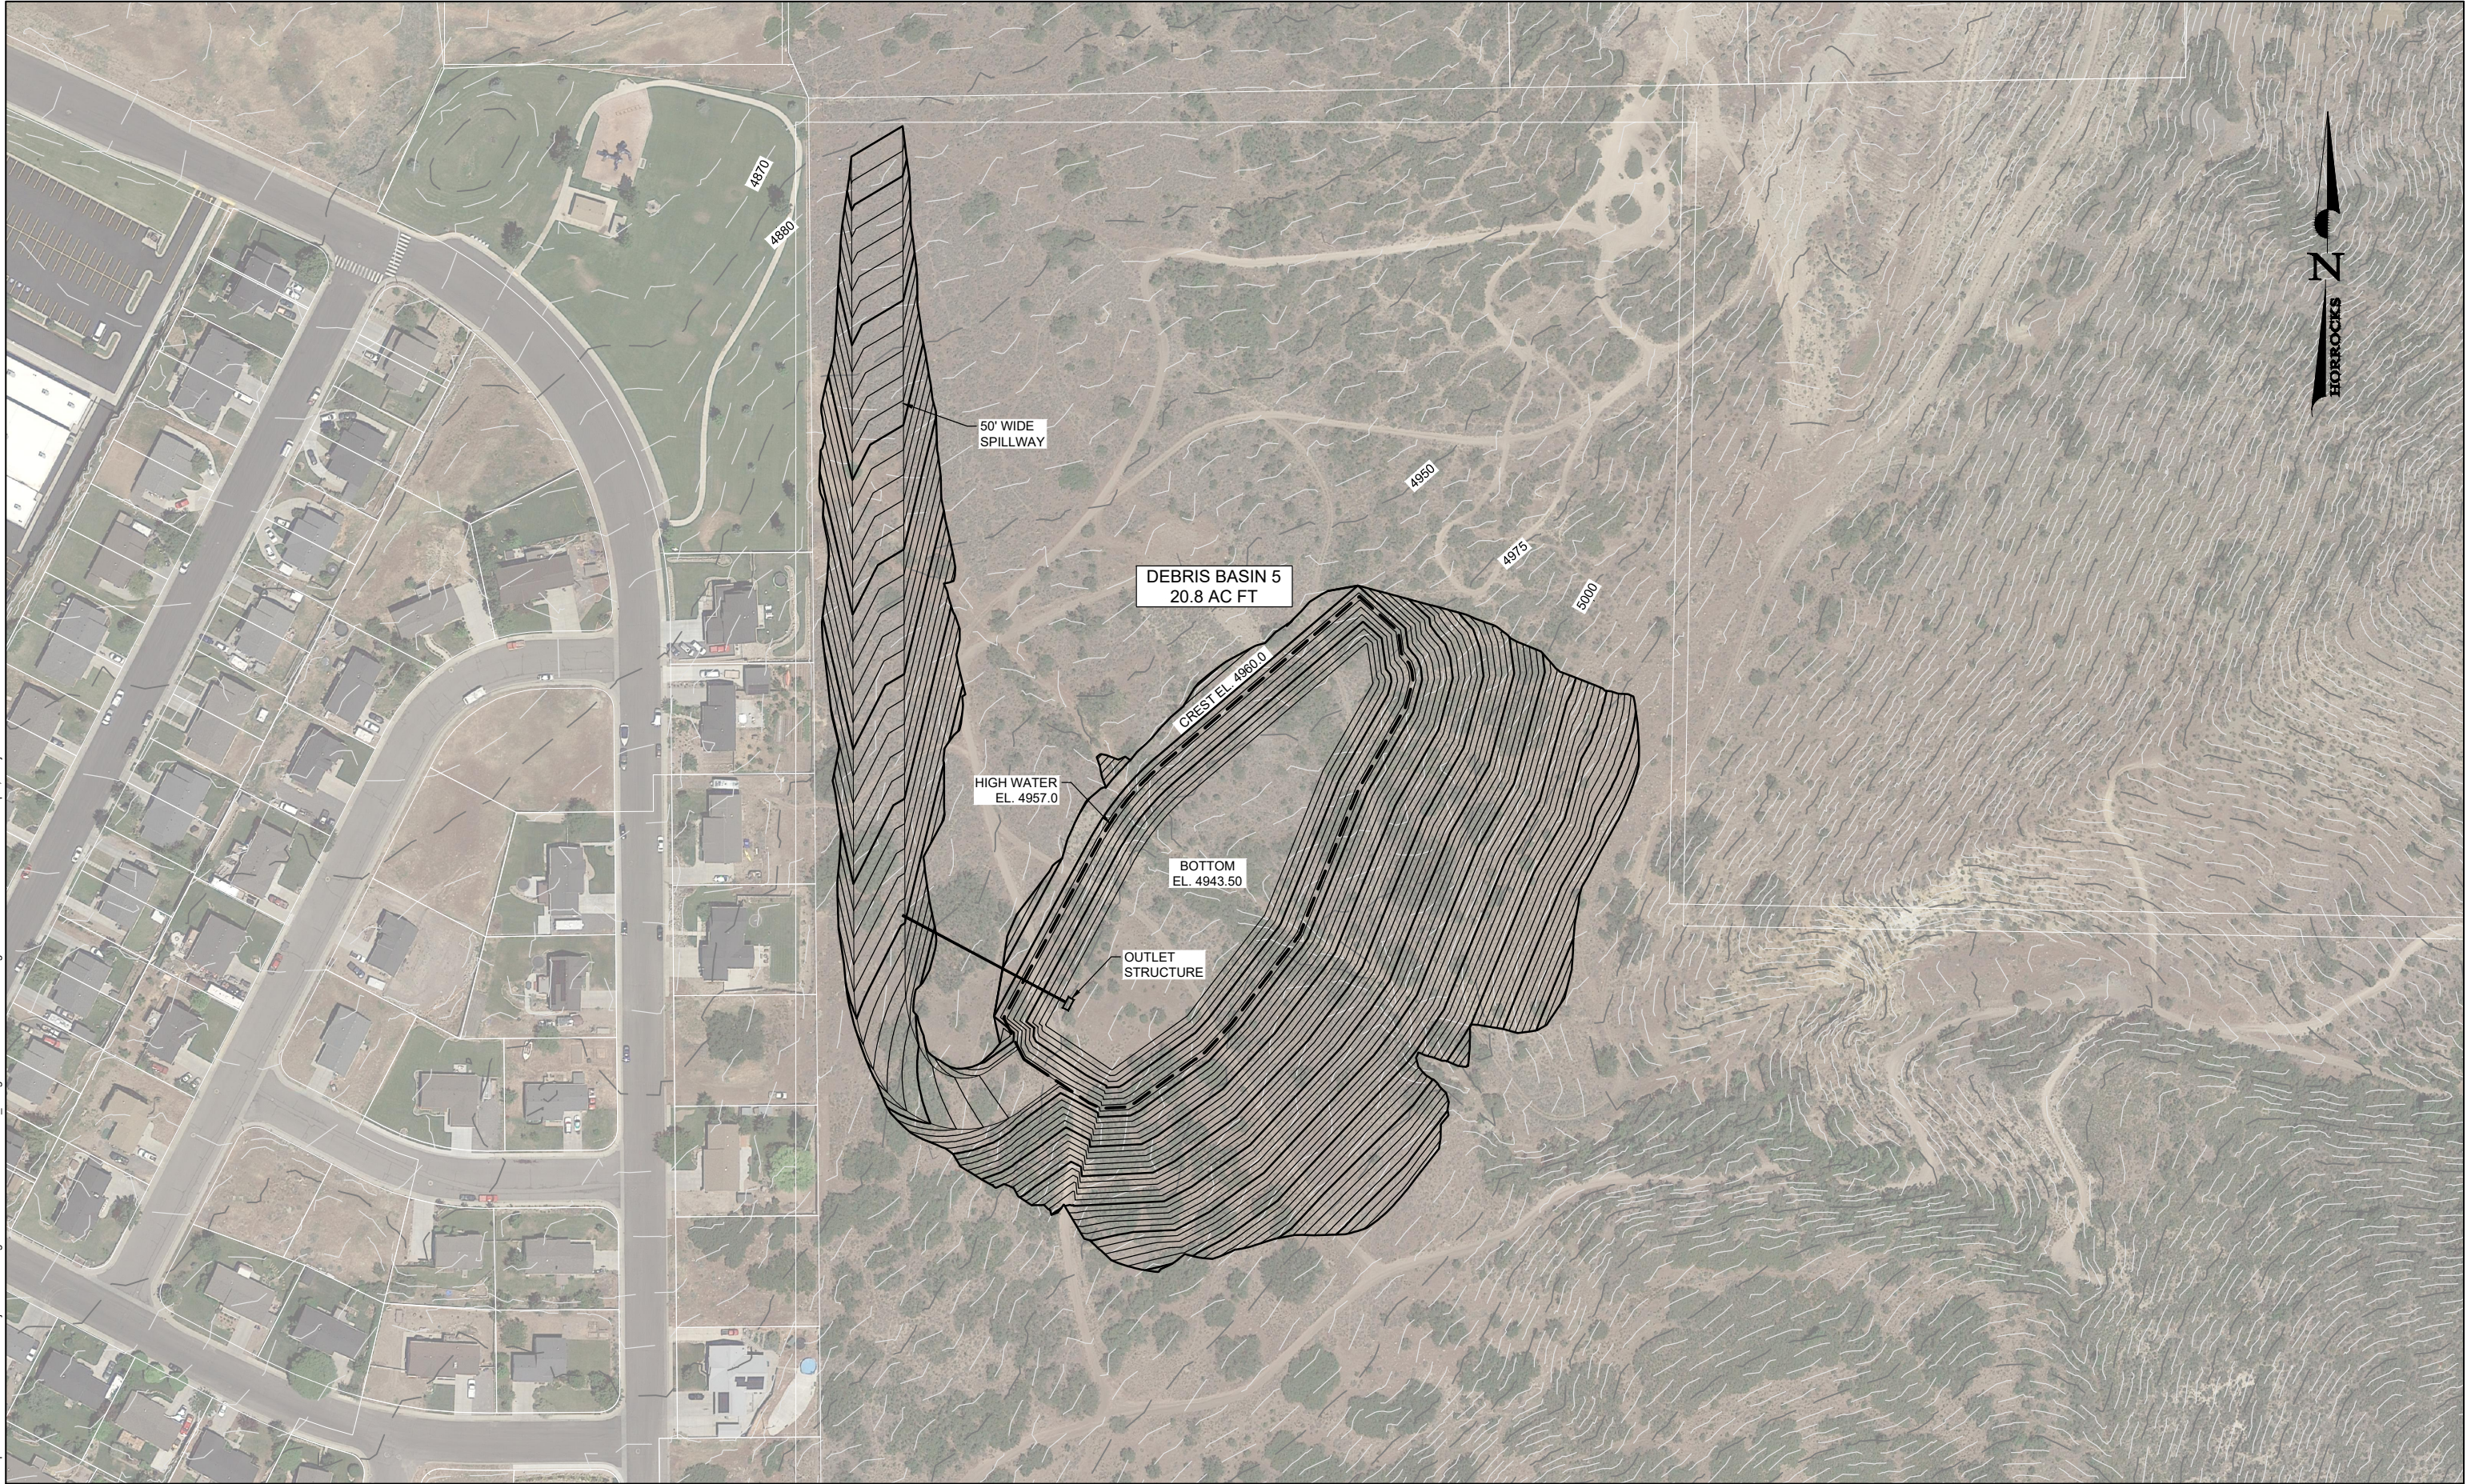

PRELIMINARY NOT FOR CONSTRUCTION REVDATEBYDESCRIPTION				SCALE HORIZONTAL 1" = 150' VERTICAL N/A		WARNING 01/21 IF THIS BAR DOES NOT MEASURE 1" THEN DRAWING IS NOT TO SCALE	HORROCKS ENGINEERS	2162 West Grove Parkway Suite 400 Pleasant Grove, UT 84062 (801) 763-5100	SANTAQUIN DEBRIS BASINS BASIN 5 - BELOW GRADE			DESIGNED #### DRAWN #### CHECKED ####	DATE #### DATE #### DATE ####	PROJECT NO. PG-1024-1801 SHEET NO. # OF # DRAWING NO. P-12
--	--	--	--	--	--	---	--	---	---	--	--	---	---	--

C:\1024-1801\Santaquin Debris Basins\Plan E\Project Data\Design\Structures\UT-1024-1801_Design Base NEW BELOW.dwg - BASIN 5 - 10/05/2016 01:39pm, llsaj

Q:\2018\UT-1024-1801 Santaquin Debris Basin Plan EA\Project Data\Design\Structures\UT-1024-1801_Design Base NEW ABOVE.dwg - BASIN 6A - 10/05/2018 01:34pm, llsaj

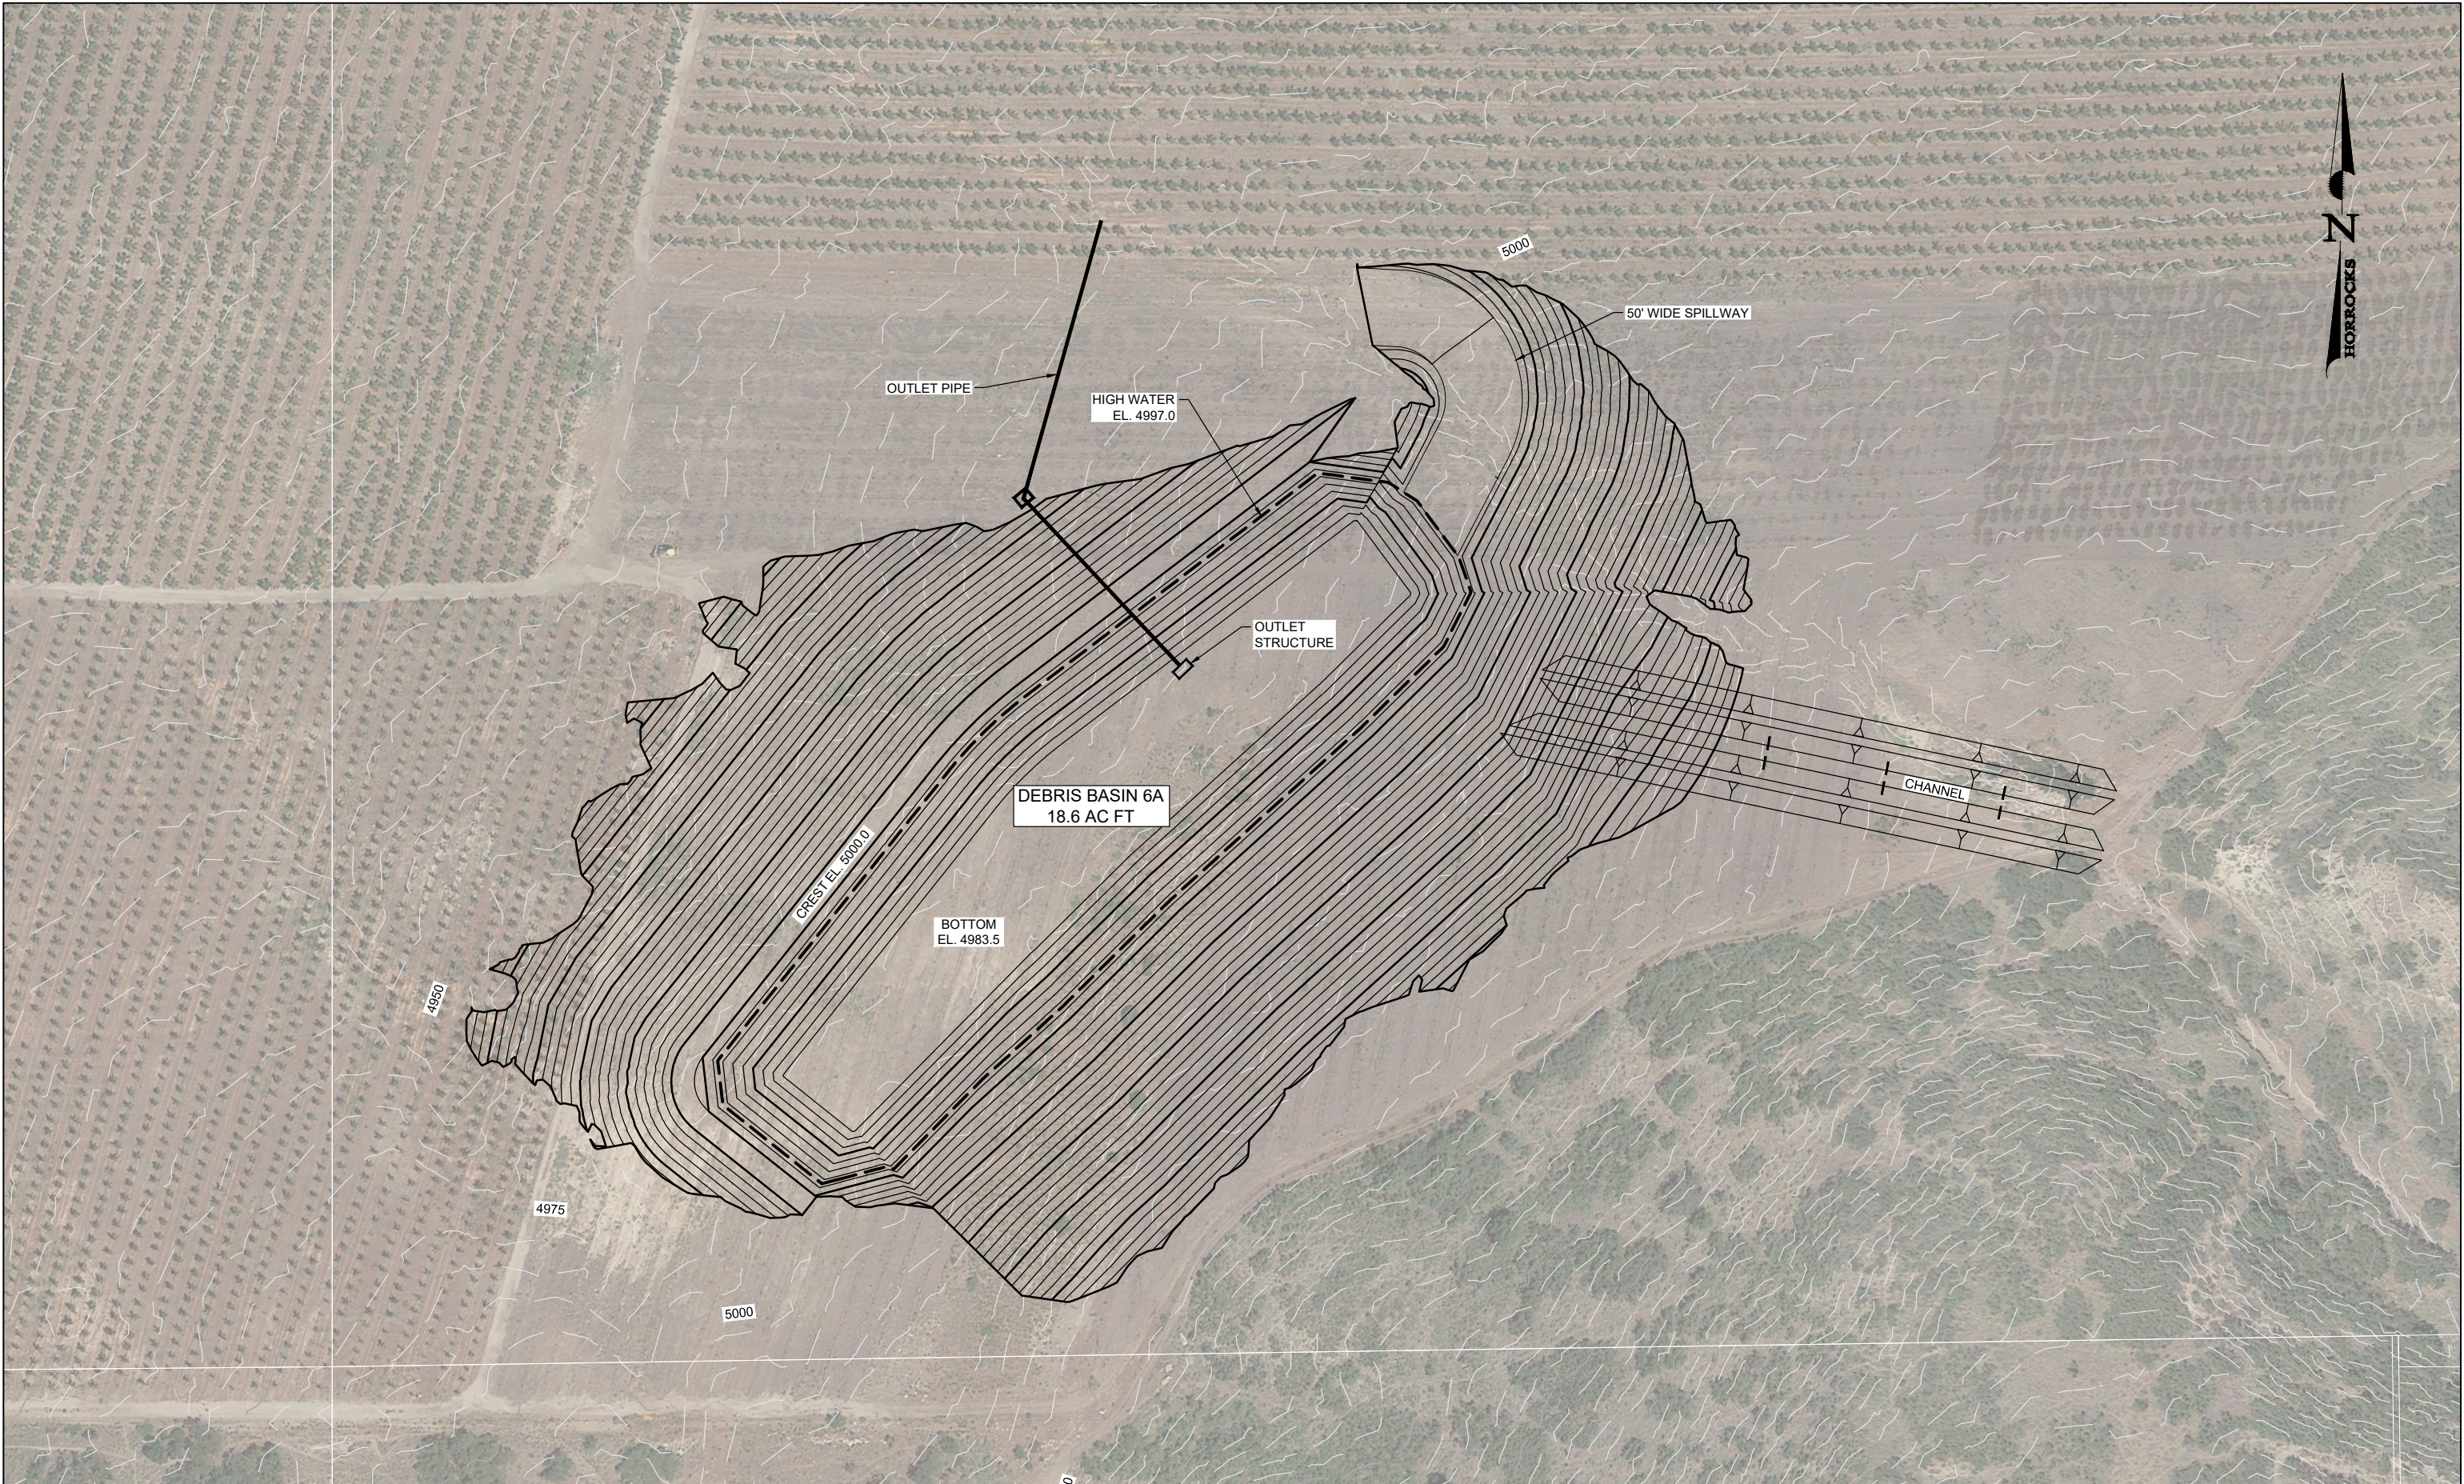

PRELIMINARY NOT FOR CONSTRUCTION				SCALE HORIZONTAL 1" = 100' VERTICAL N/A		WARNING 0 1/2 1 IF THIS BAR DOES NOT MEASURE 1" THEN DRAWING IS NOT TO SCALE		HORROCKS ENGINEERS		2162 West Grove Parkway Suite 400 Pleasant Grove, UT 84062 (801) 763-5100		SANTAQUIN DEBRIS BASINS BASIN 6A - ABOVE GRADE		DESIGNED #### DATE #### PROJECT NO. PG-1024-1801	
												DRAWN #### DATE #### SHEET NO. # OF #			
												CHECKED #### DATE #### DRAWING NO. P-07			