


Appendix B. Project Map

Table of Contents


Map 1 – Ashley Valley Watershed Map	B-1
Map 2 – Ashley Valley Preferred Alternative Map	B-2
Map 3 – Benefit Area Map	B-3
Kids Canal Vicinity Map	B-4
Kids Canal Rendering	B-5
Kids Canal Path Exhibit 1	B-6
Kids Canal Path Exhibit 2	B-7

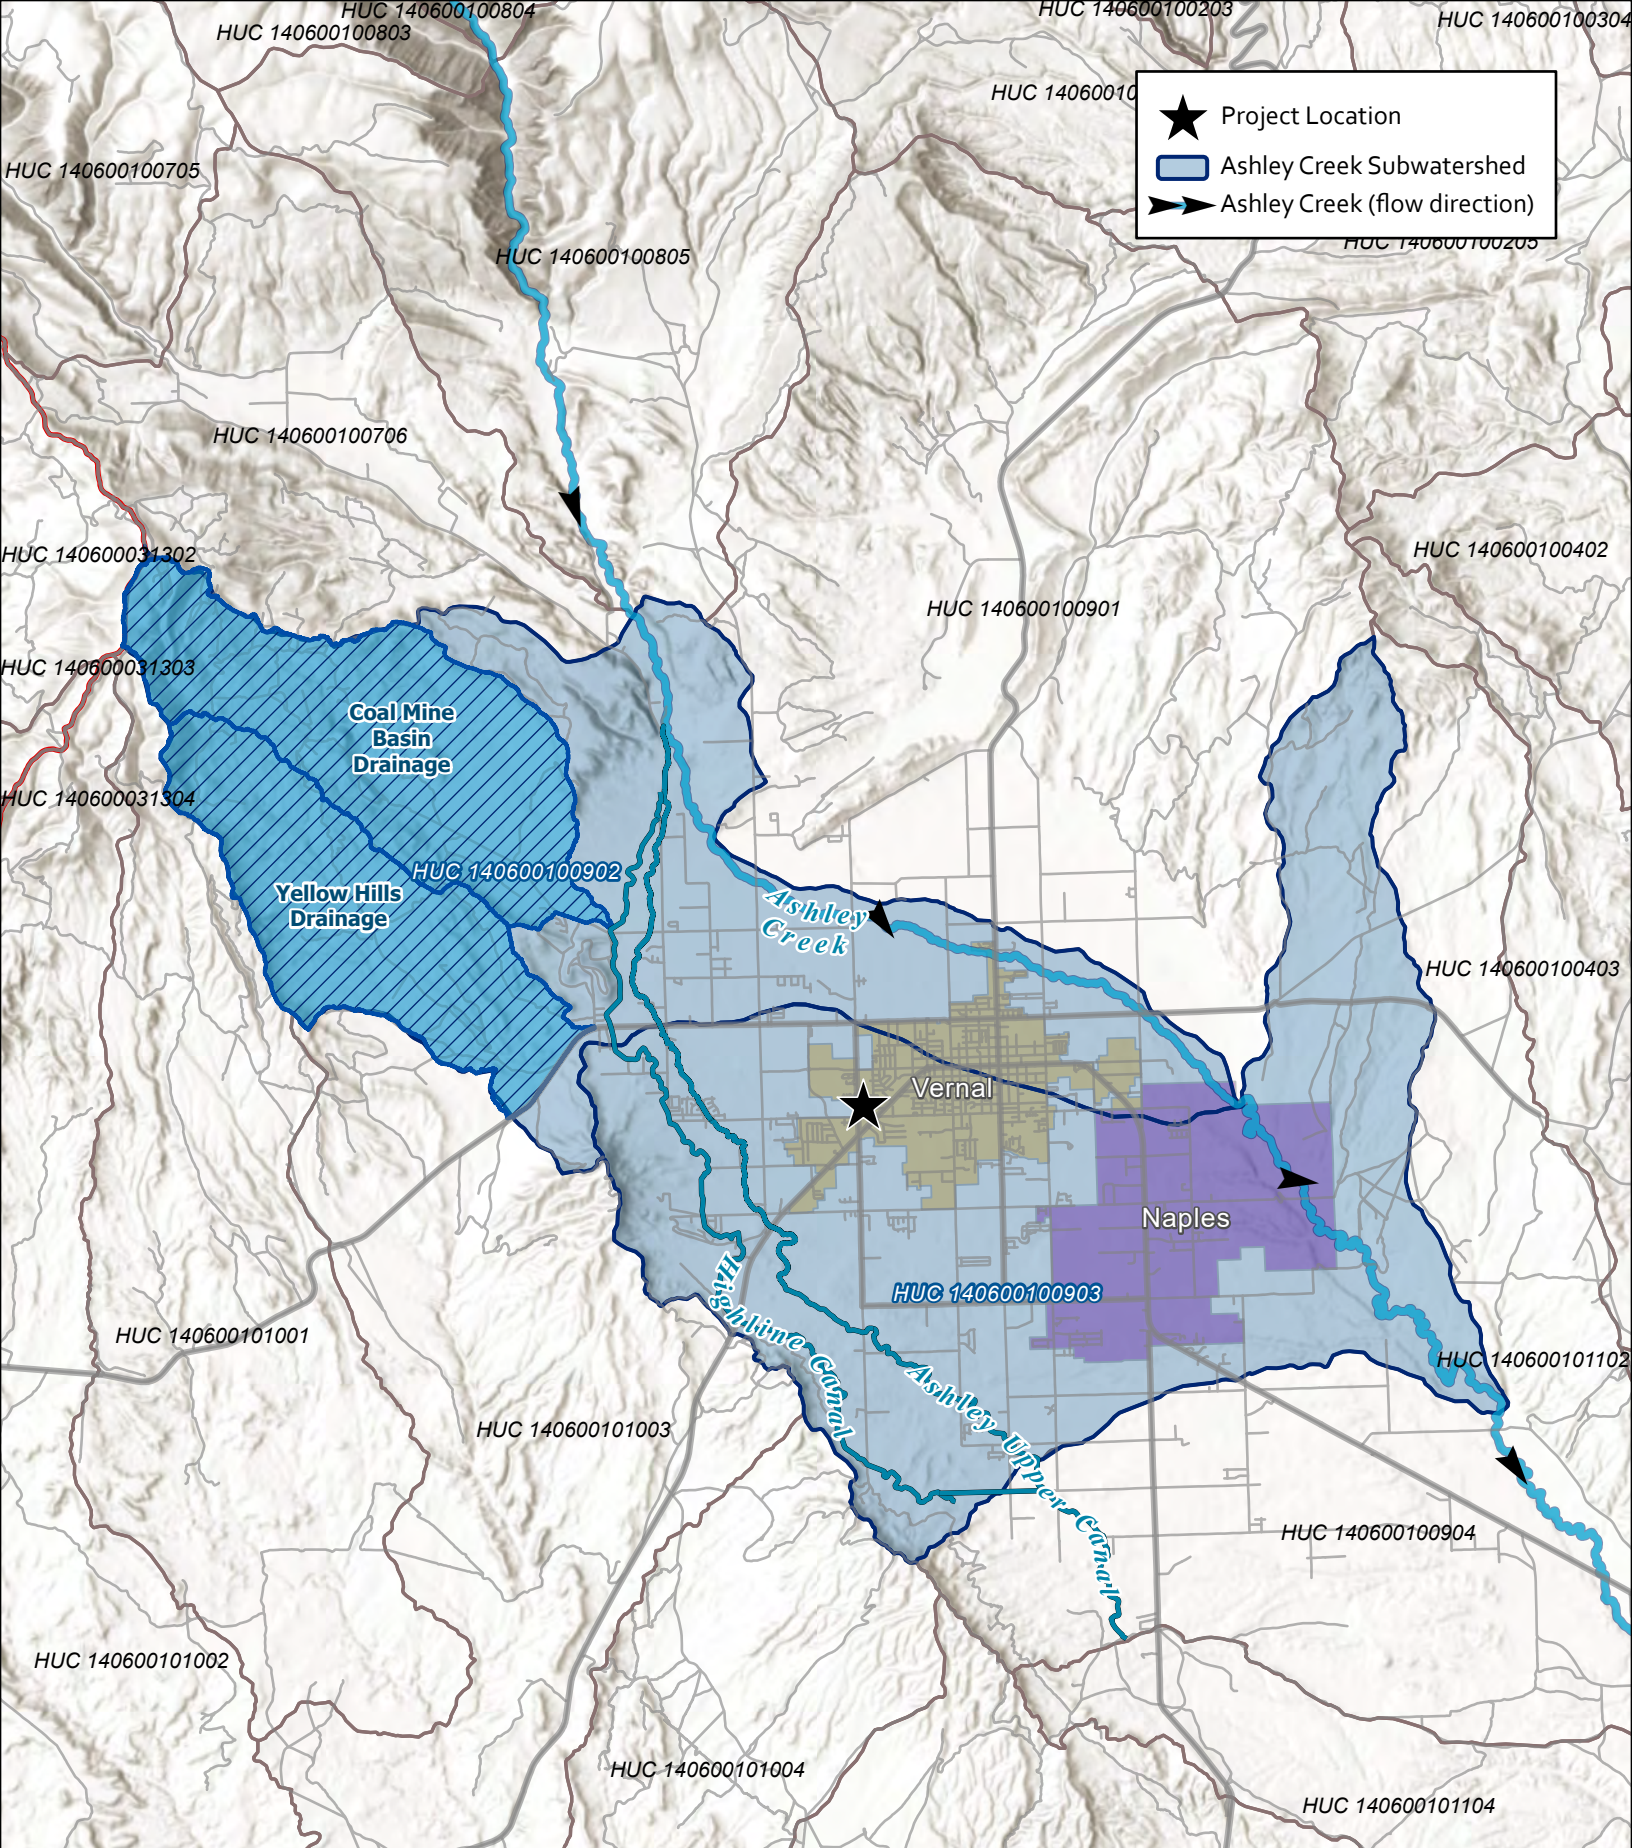

ASHLEY VALLEY WATERSHED

Ashley Valley Watershed Plan EA




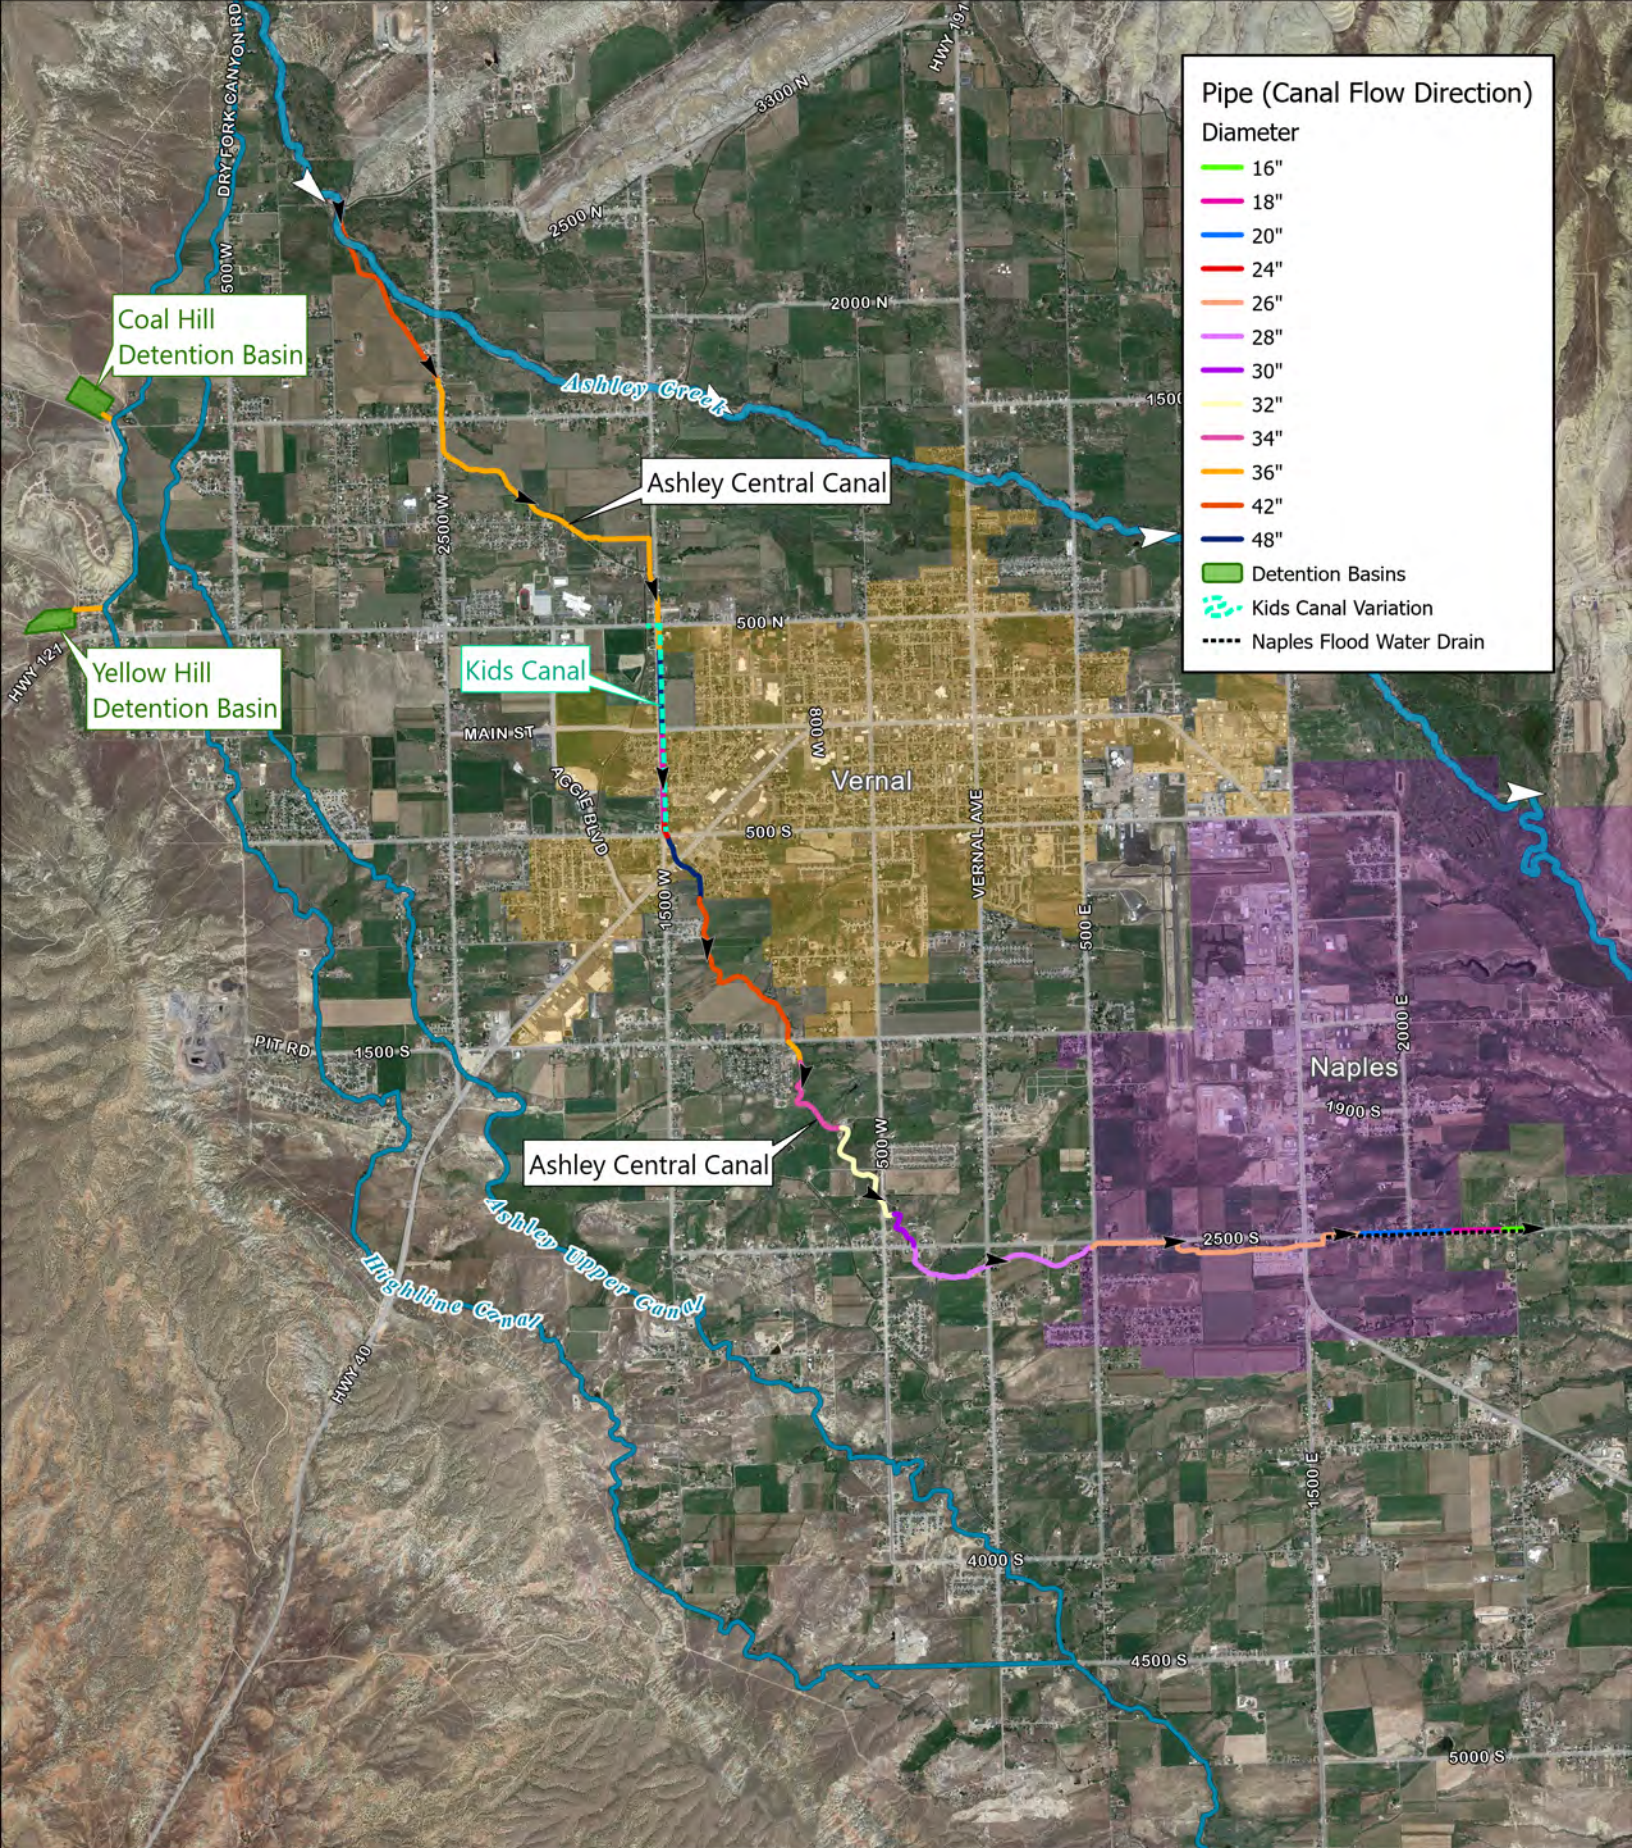

ASHLEY VALLEY PREFERRED ALTERNATIVE

Ashley Valley Watershed Plan EA



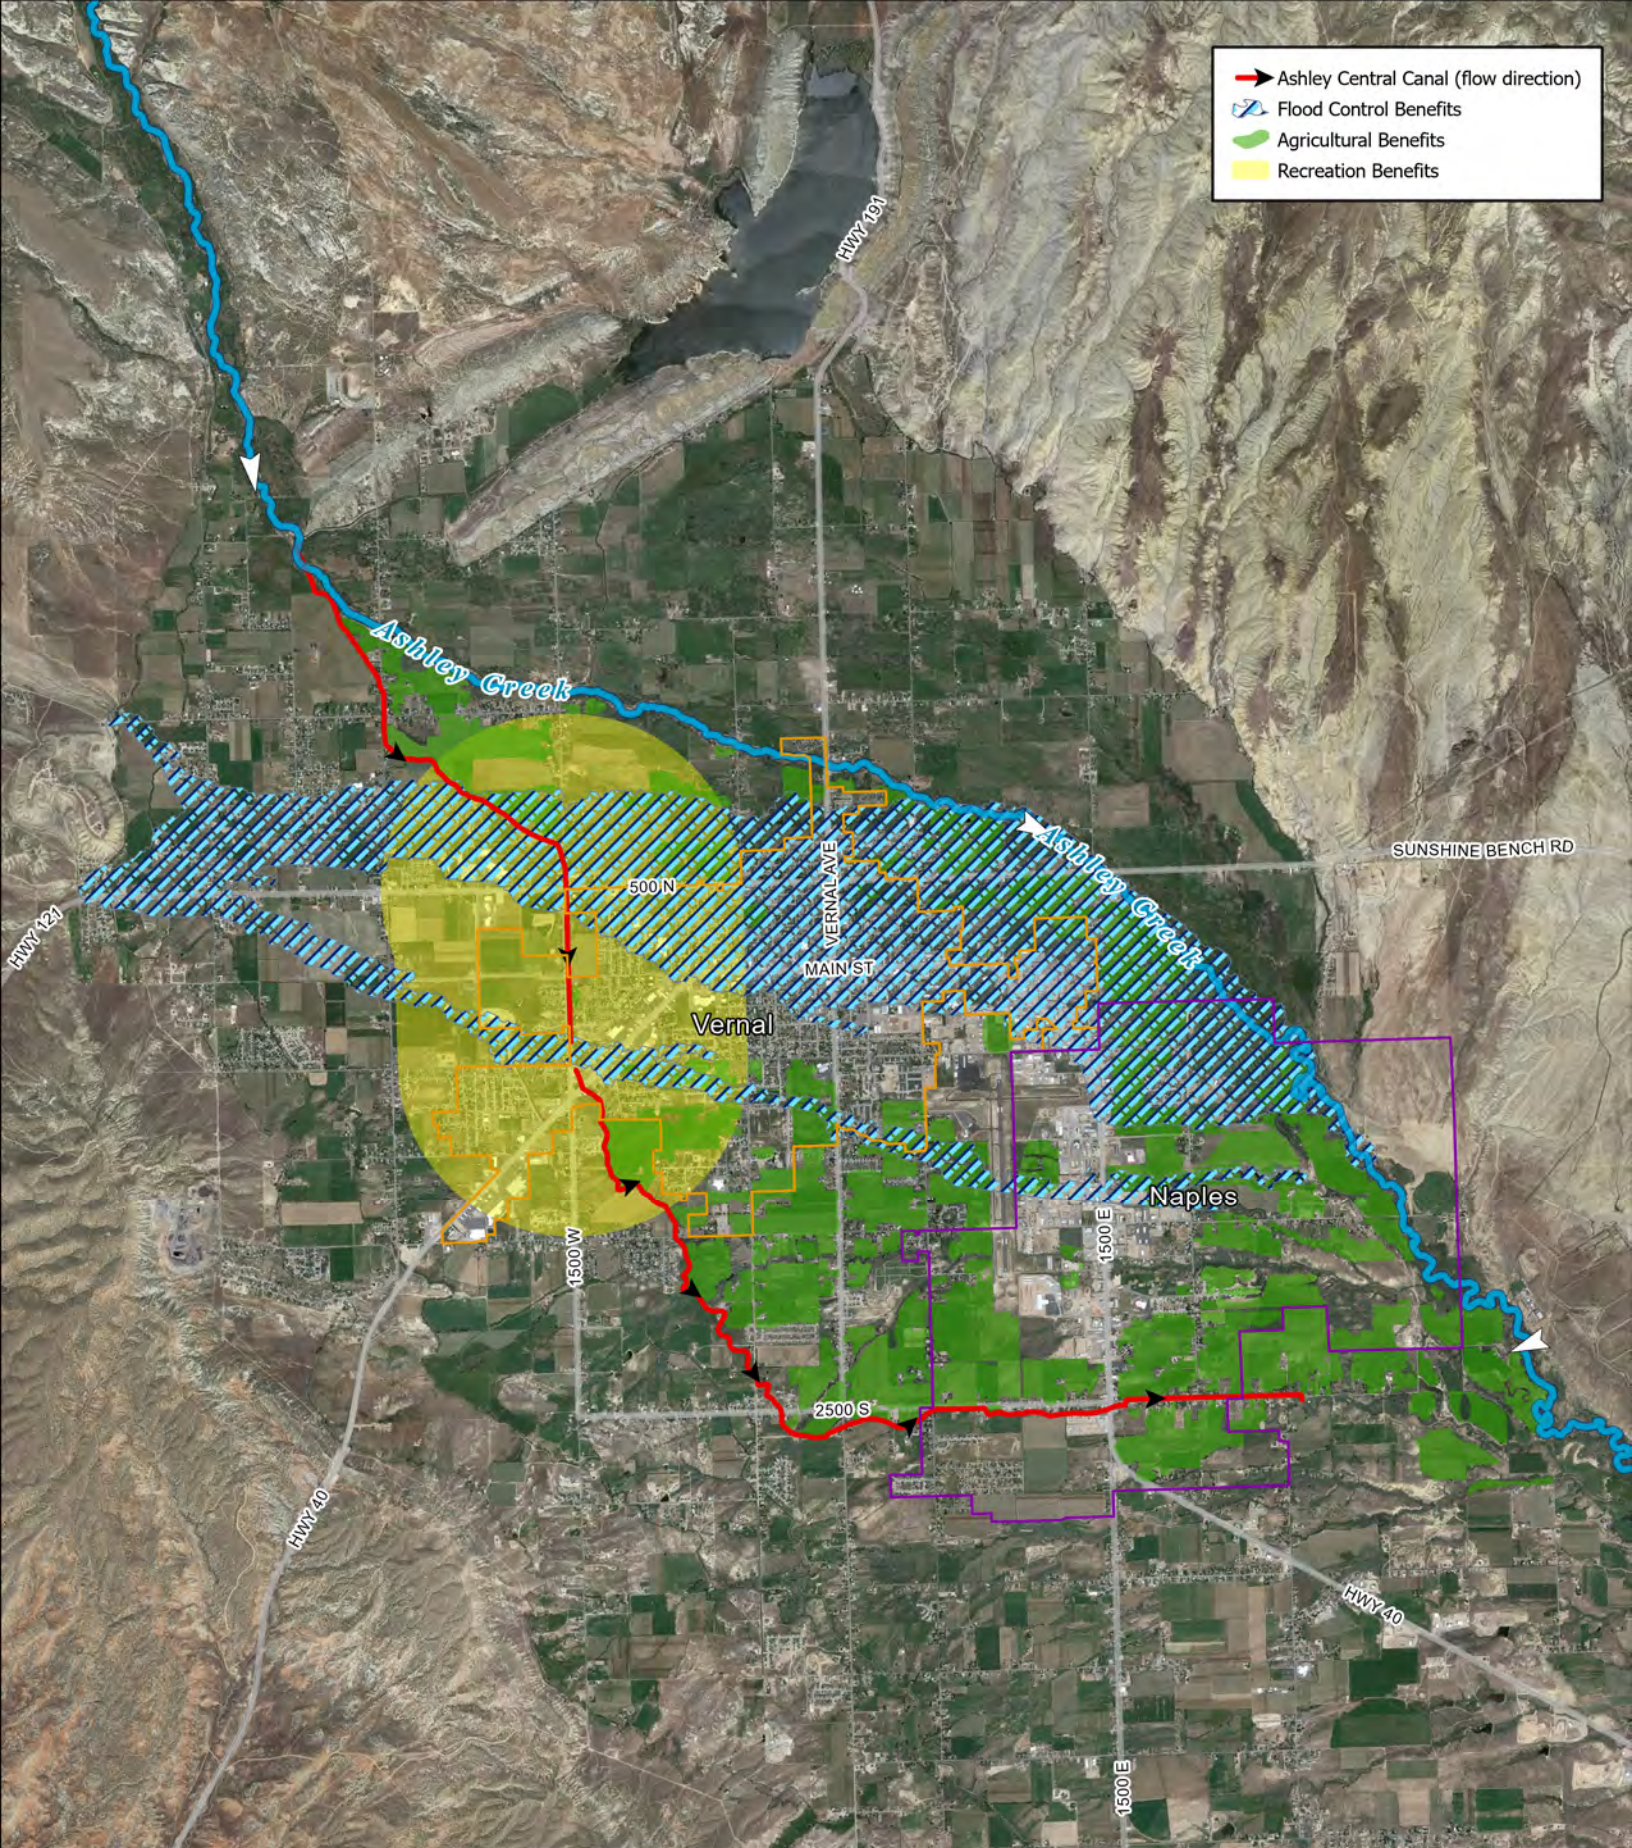

ASHLEY VALLEY BENEFIT AREAS

Ashley Valley Watershed Plan EA

0 0.5 1 Miles








Ashley Central Canal Vernal, Utah






B-4

KIDS CANAL VERNAL, UTAH

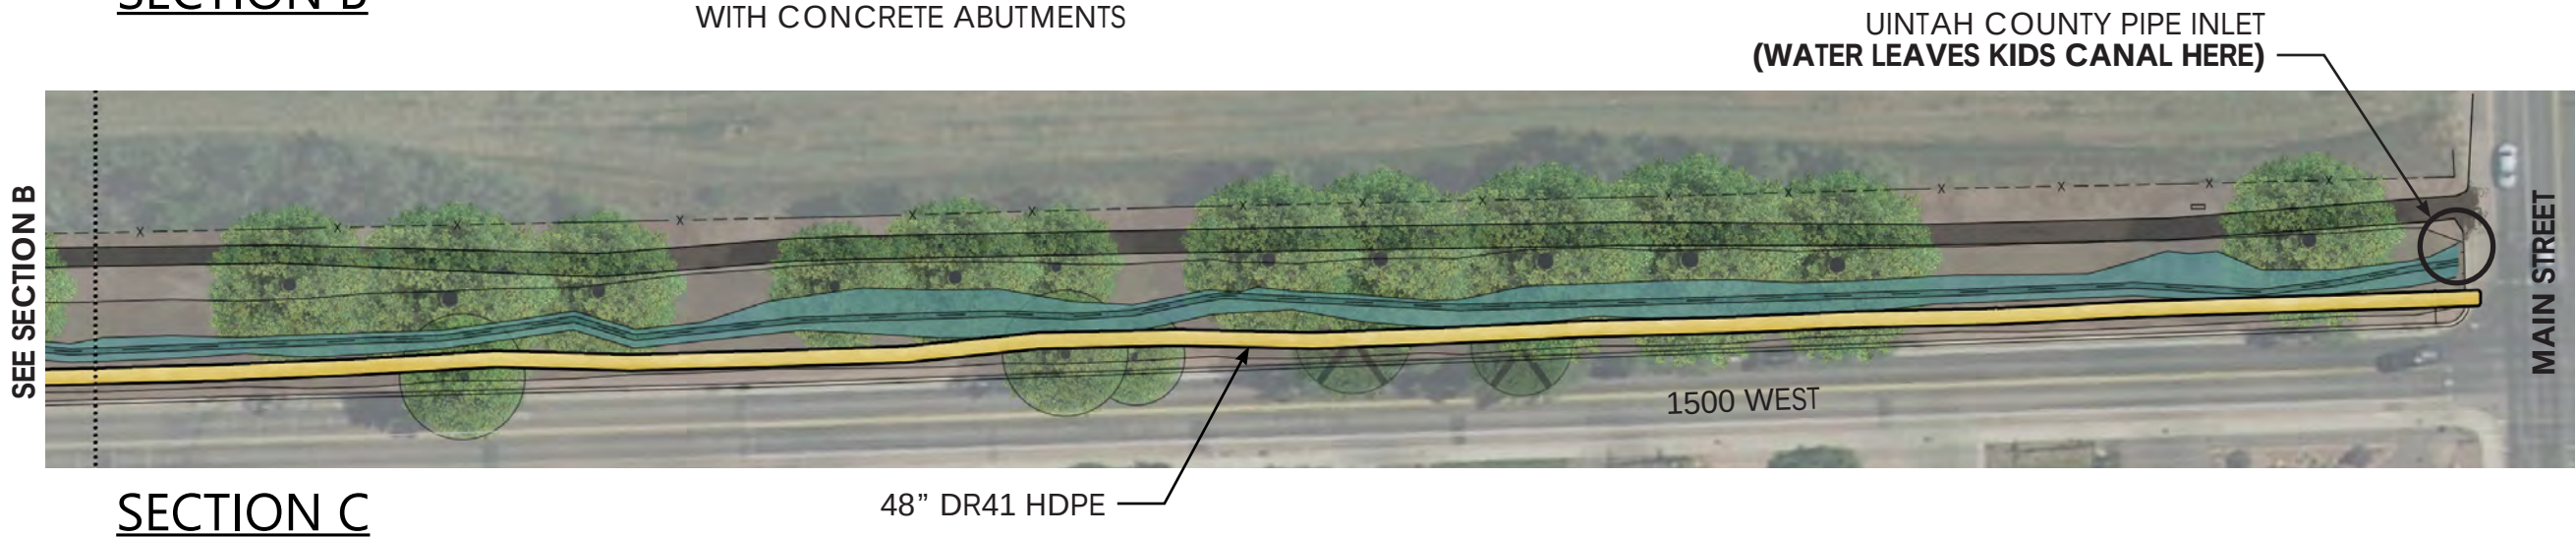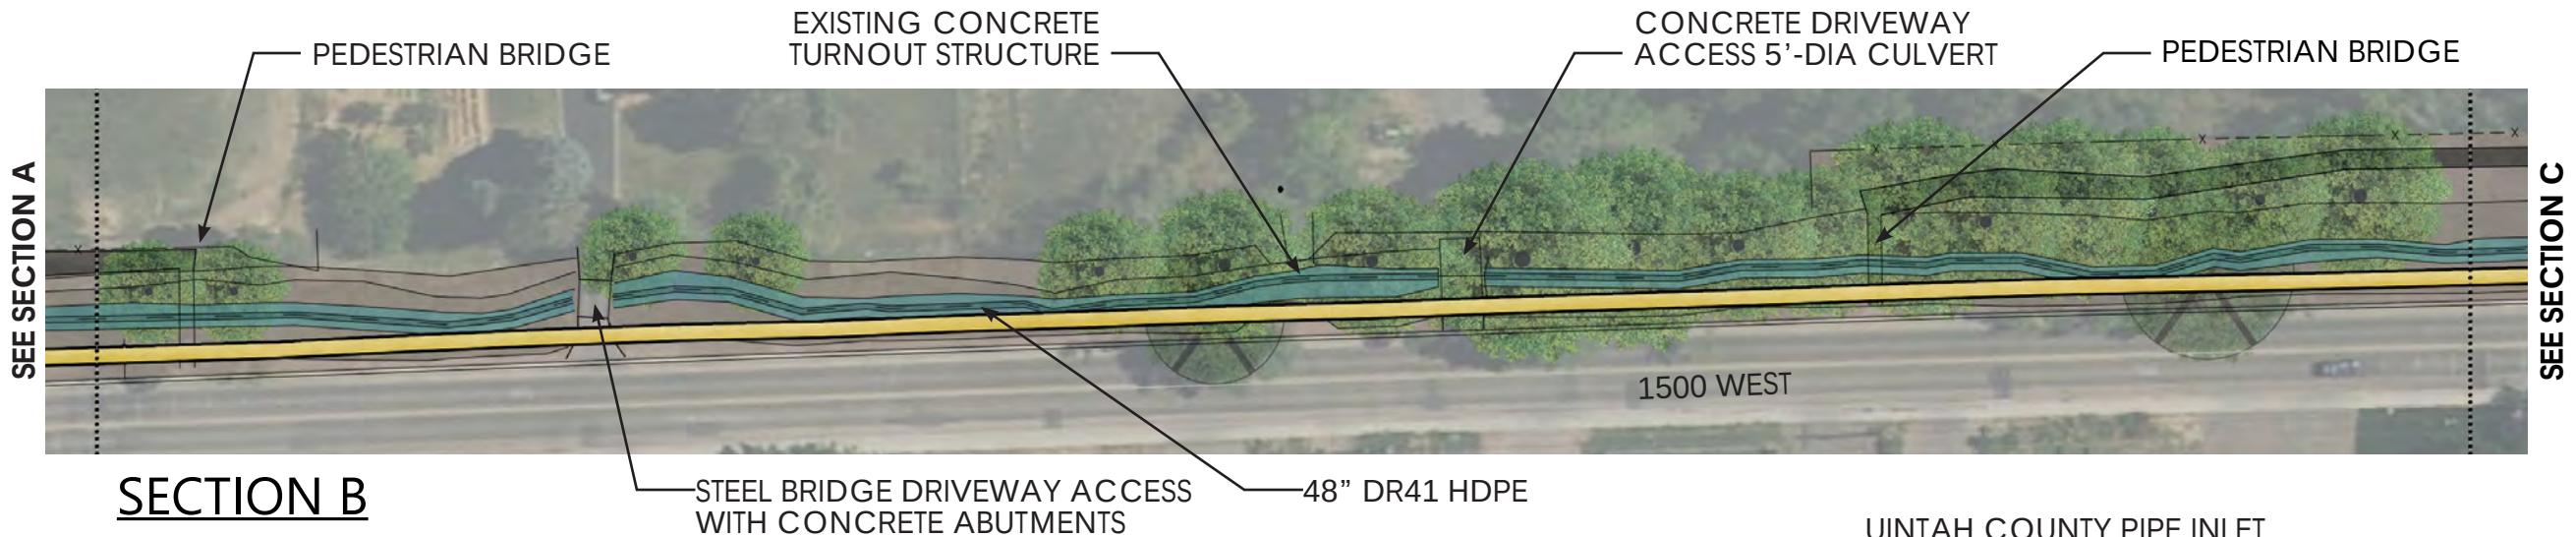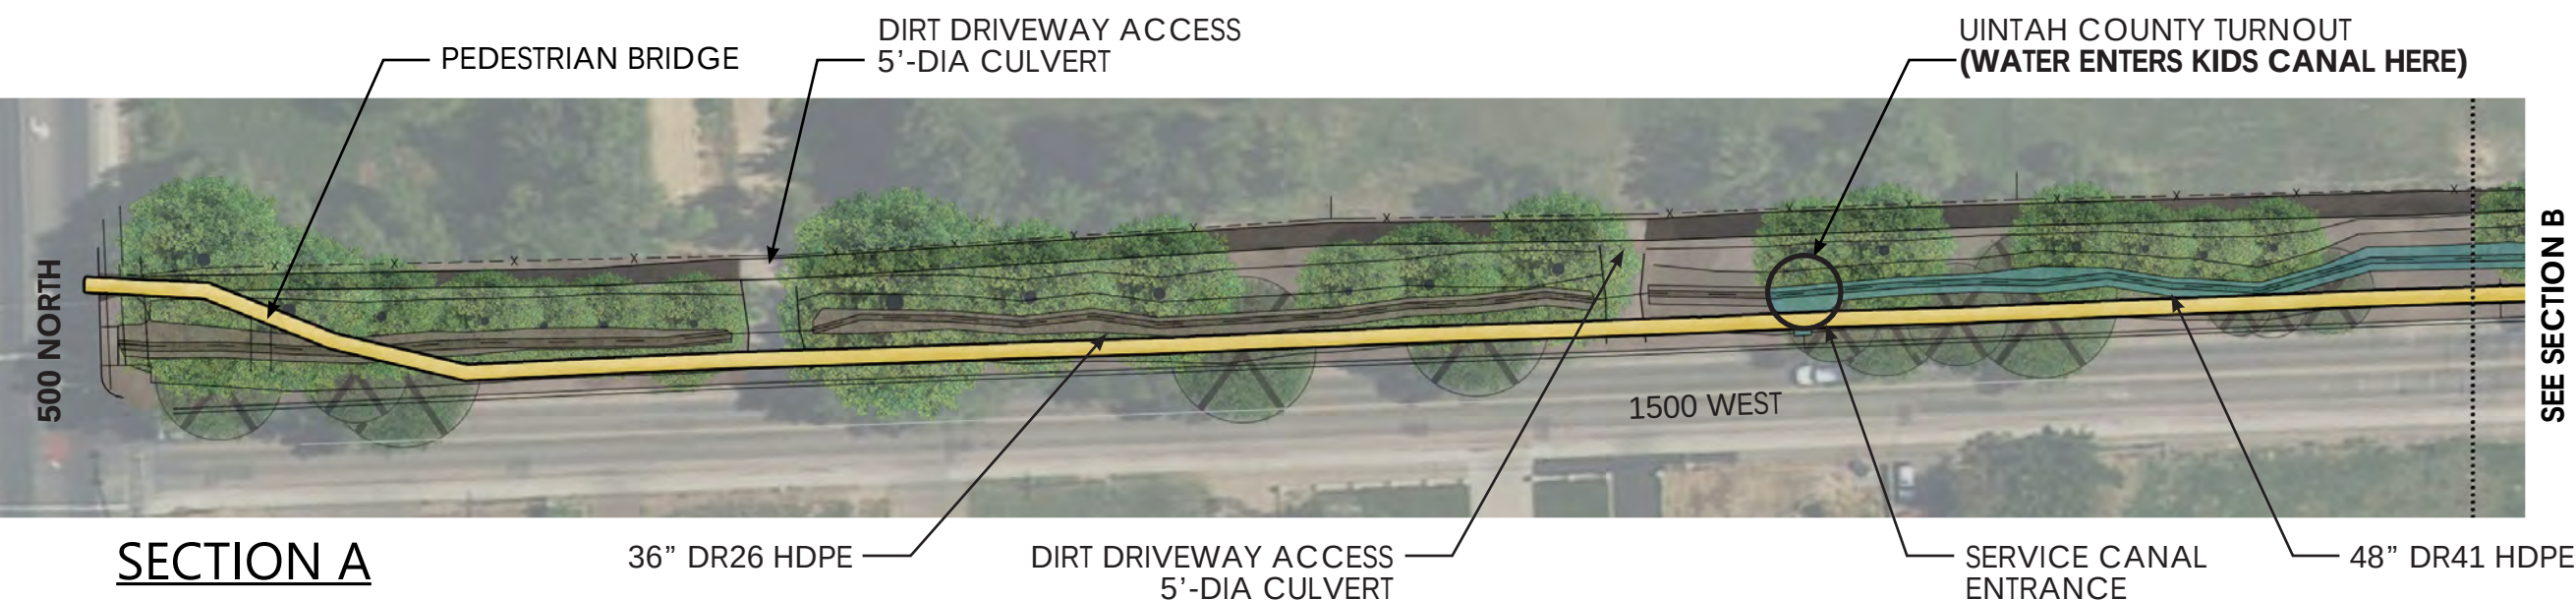

- LEGEND**
- PROPOSED PIPE
 - EXISTING PATH
 - CANAL
 - TREES TO REMAIN
 - TREES TO REMOVE
 - TREES EAST OF CANAL (ALL TO REMAIN)

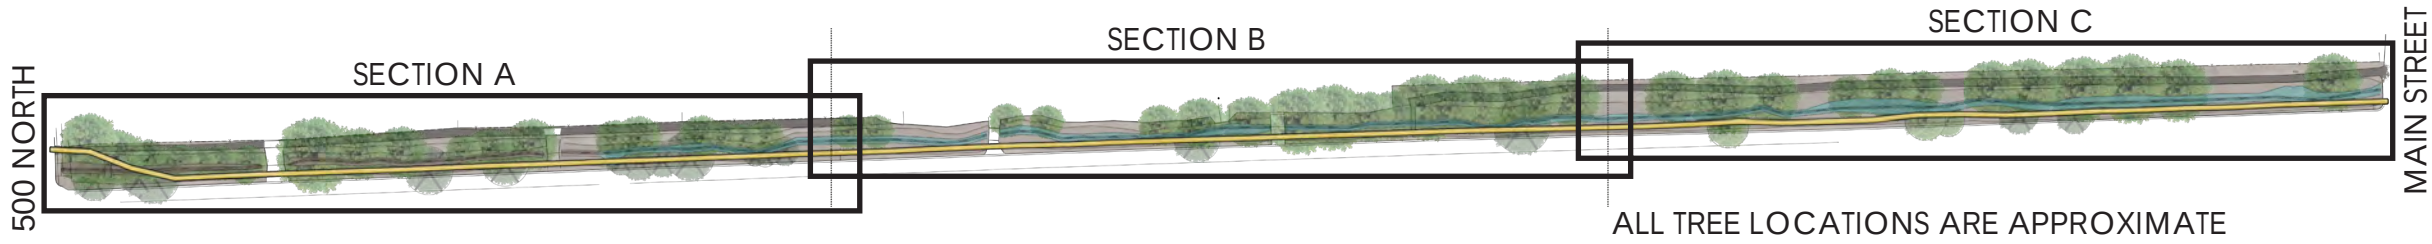
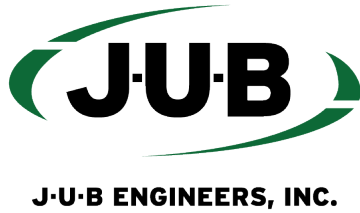


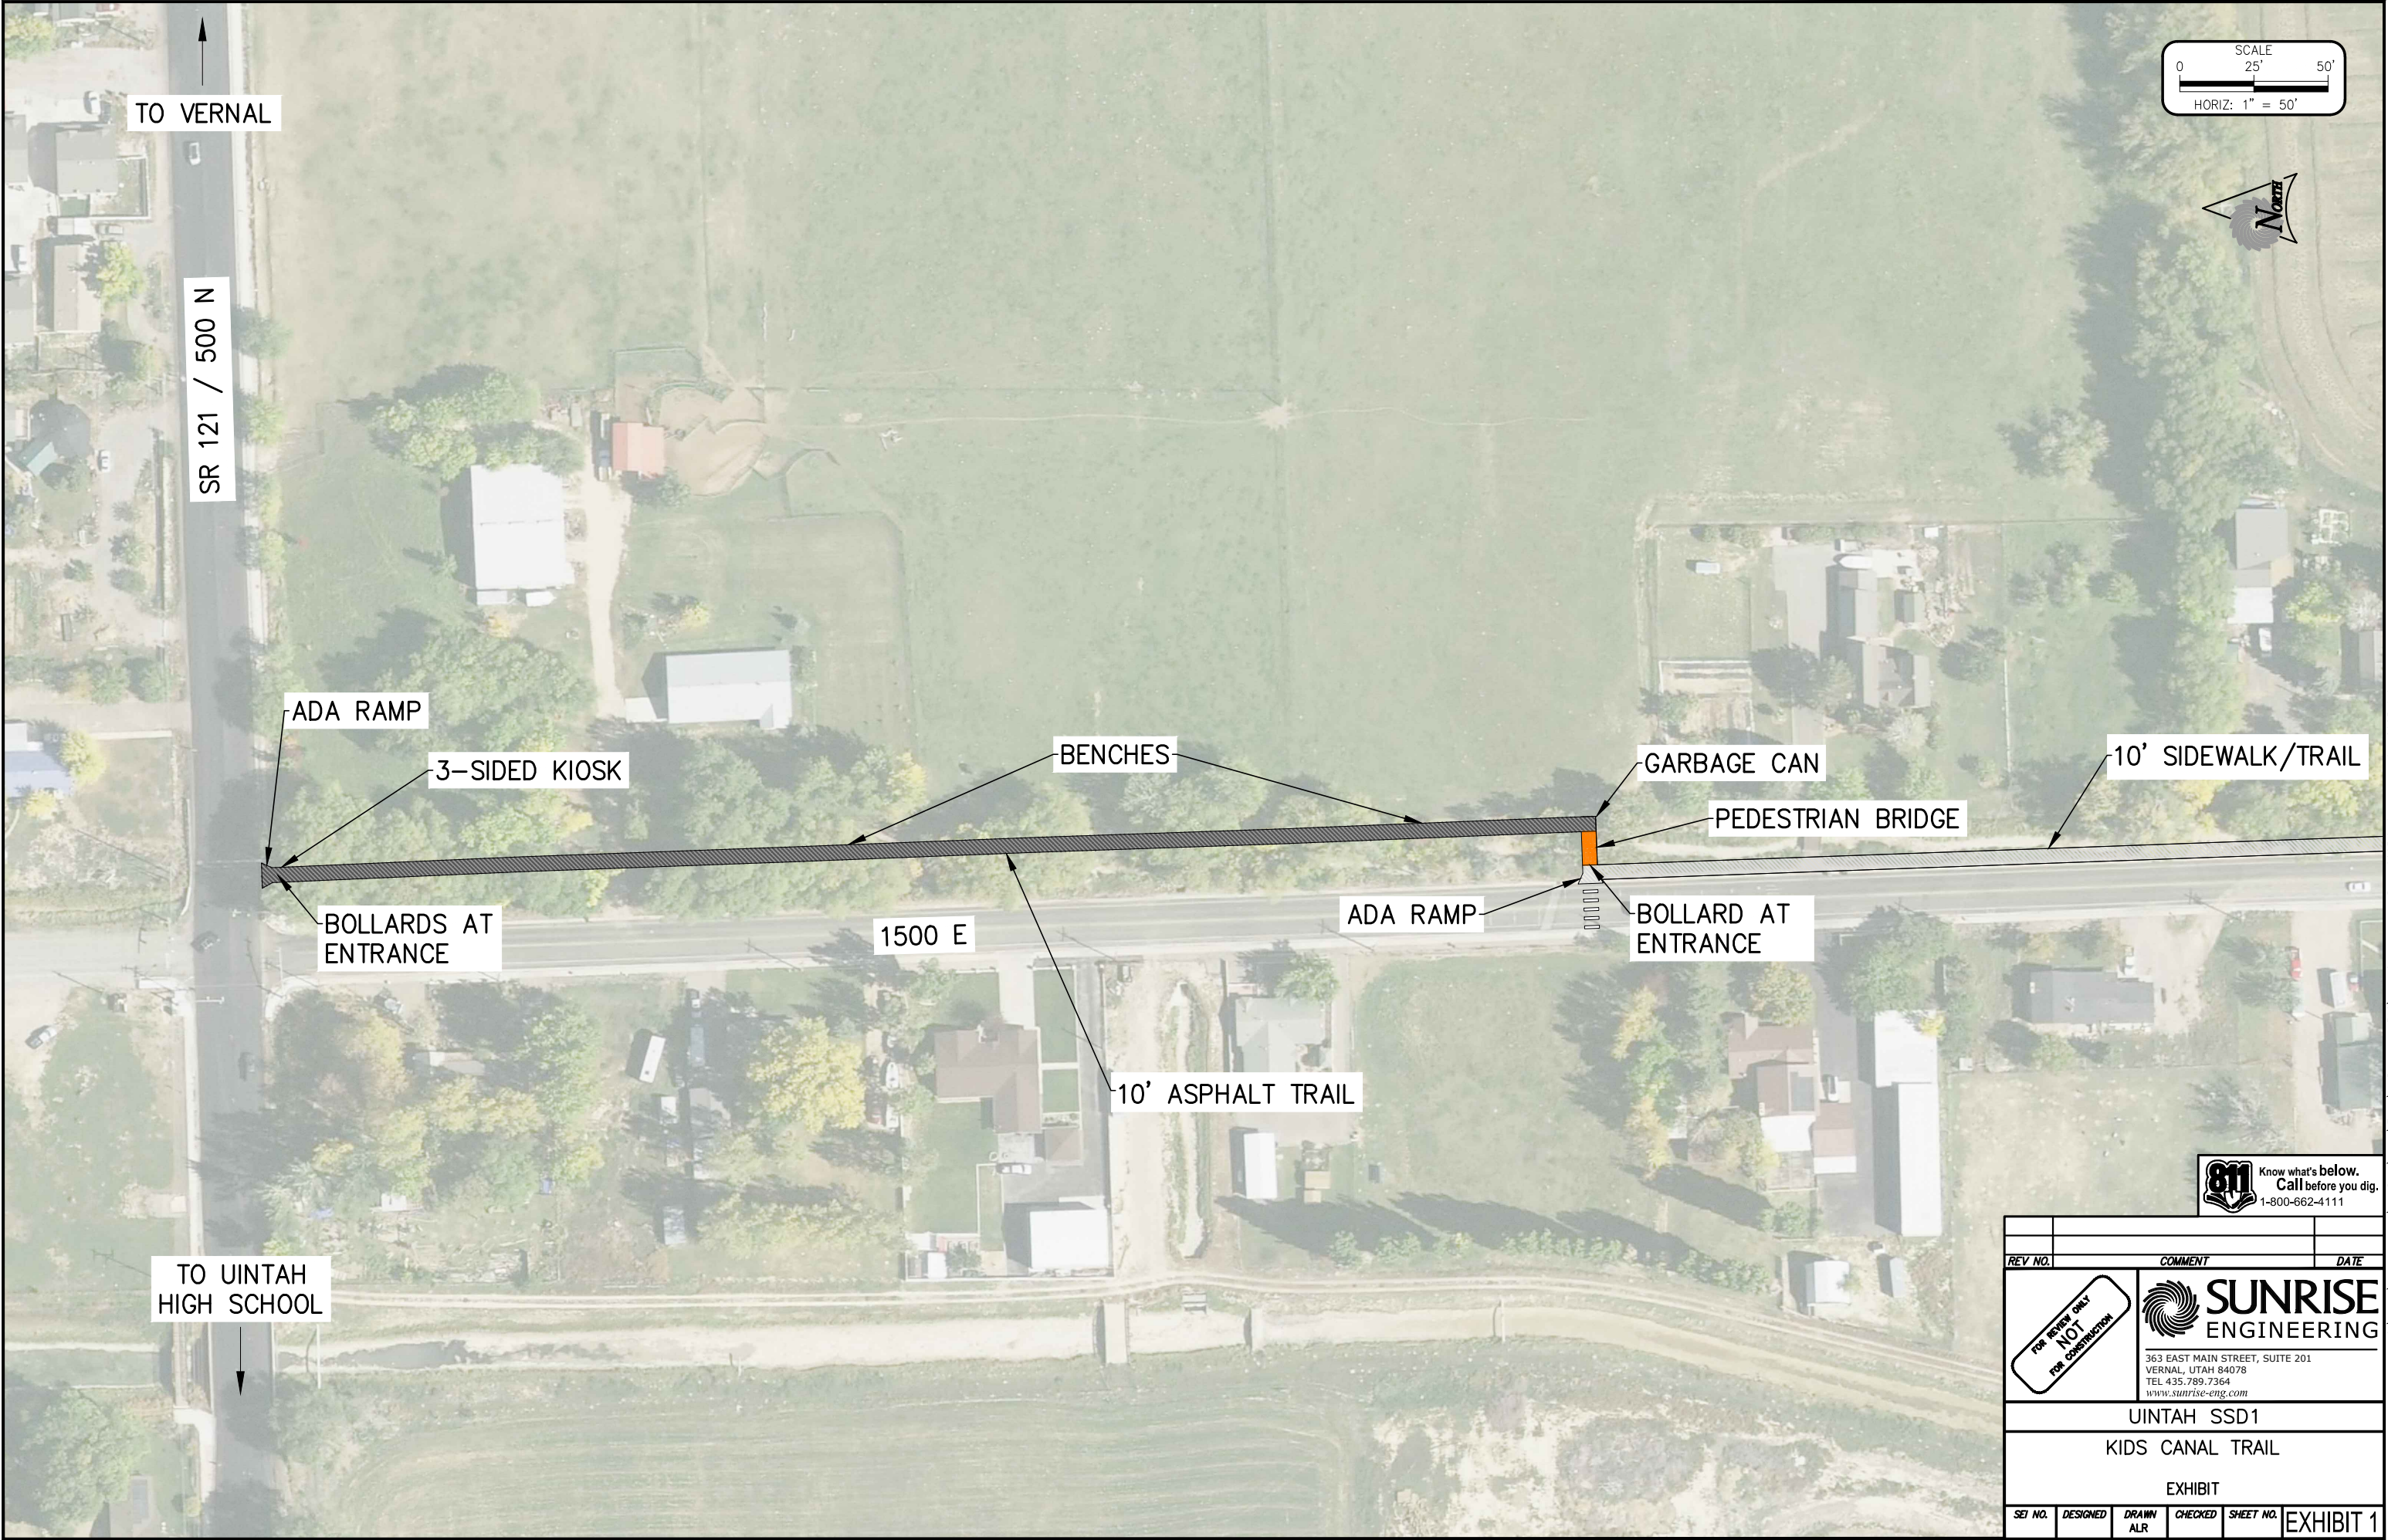



Know what's below.
Call before you dig.
1-800-662-4111

REV NO.	COMMENT	DATE
FOR REVIEW ONLY NOT FOR CONSTRUCTION SUNRISE ENGINEERING 363 EAST MAIN STREET, SUITE 201 VERNAL, UTAH 84078 TEL 435.789.7364 www.sunrise-eng.com		
UINTAH SSD1		
KIDS CANAL TRAIL		
EXHIBIT		
SET NO.	DESIGNED	DRAWN
	ALR	
CHECKED	SHEET NO.	EXHIBIT 1

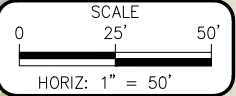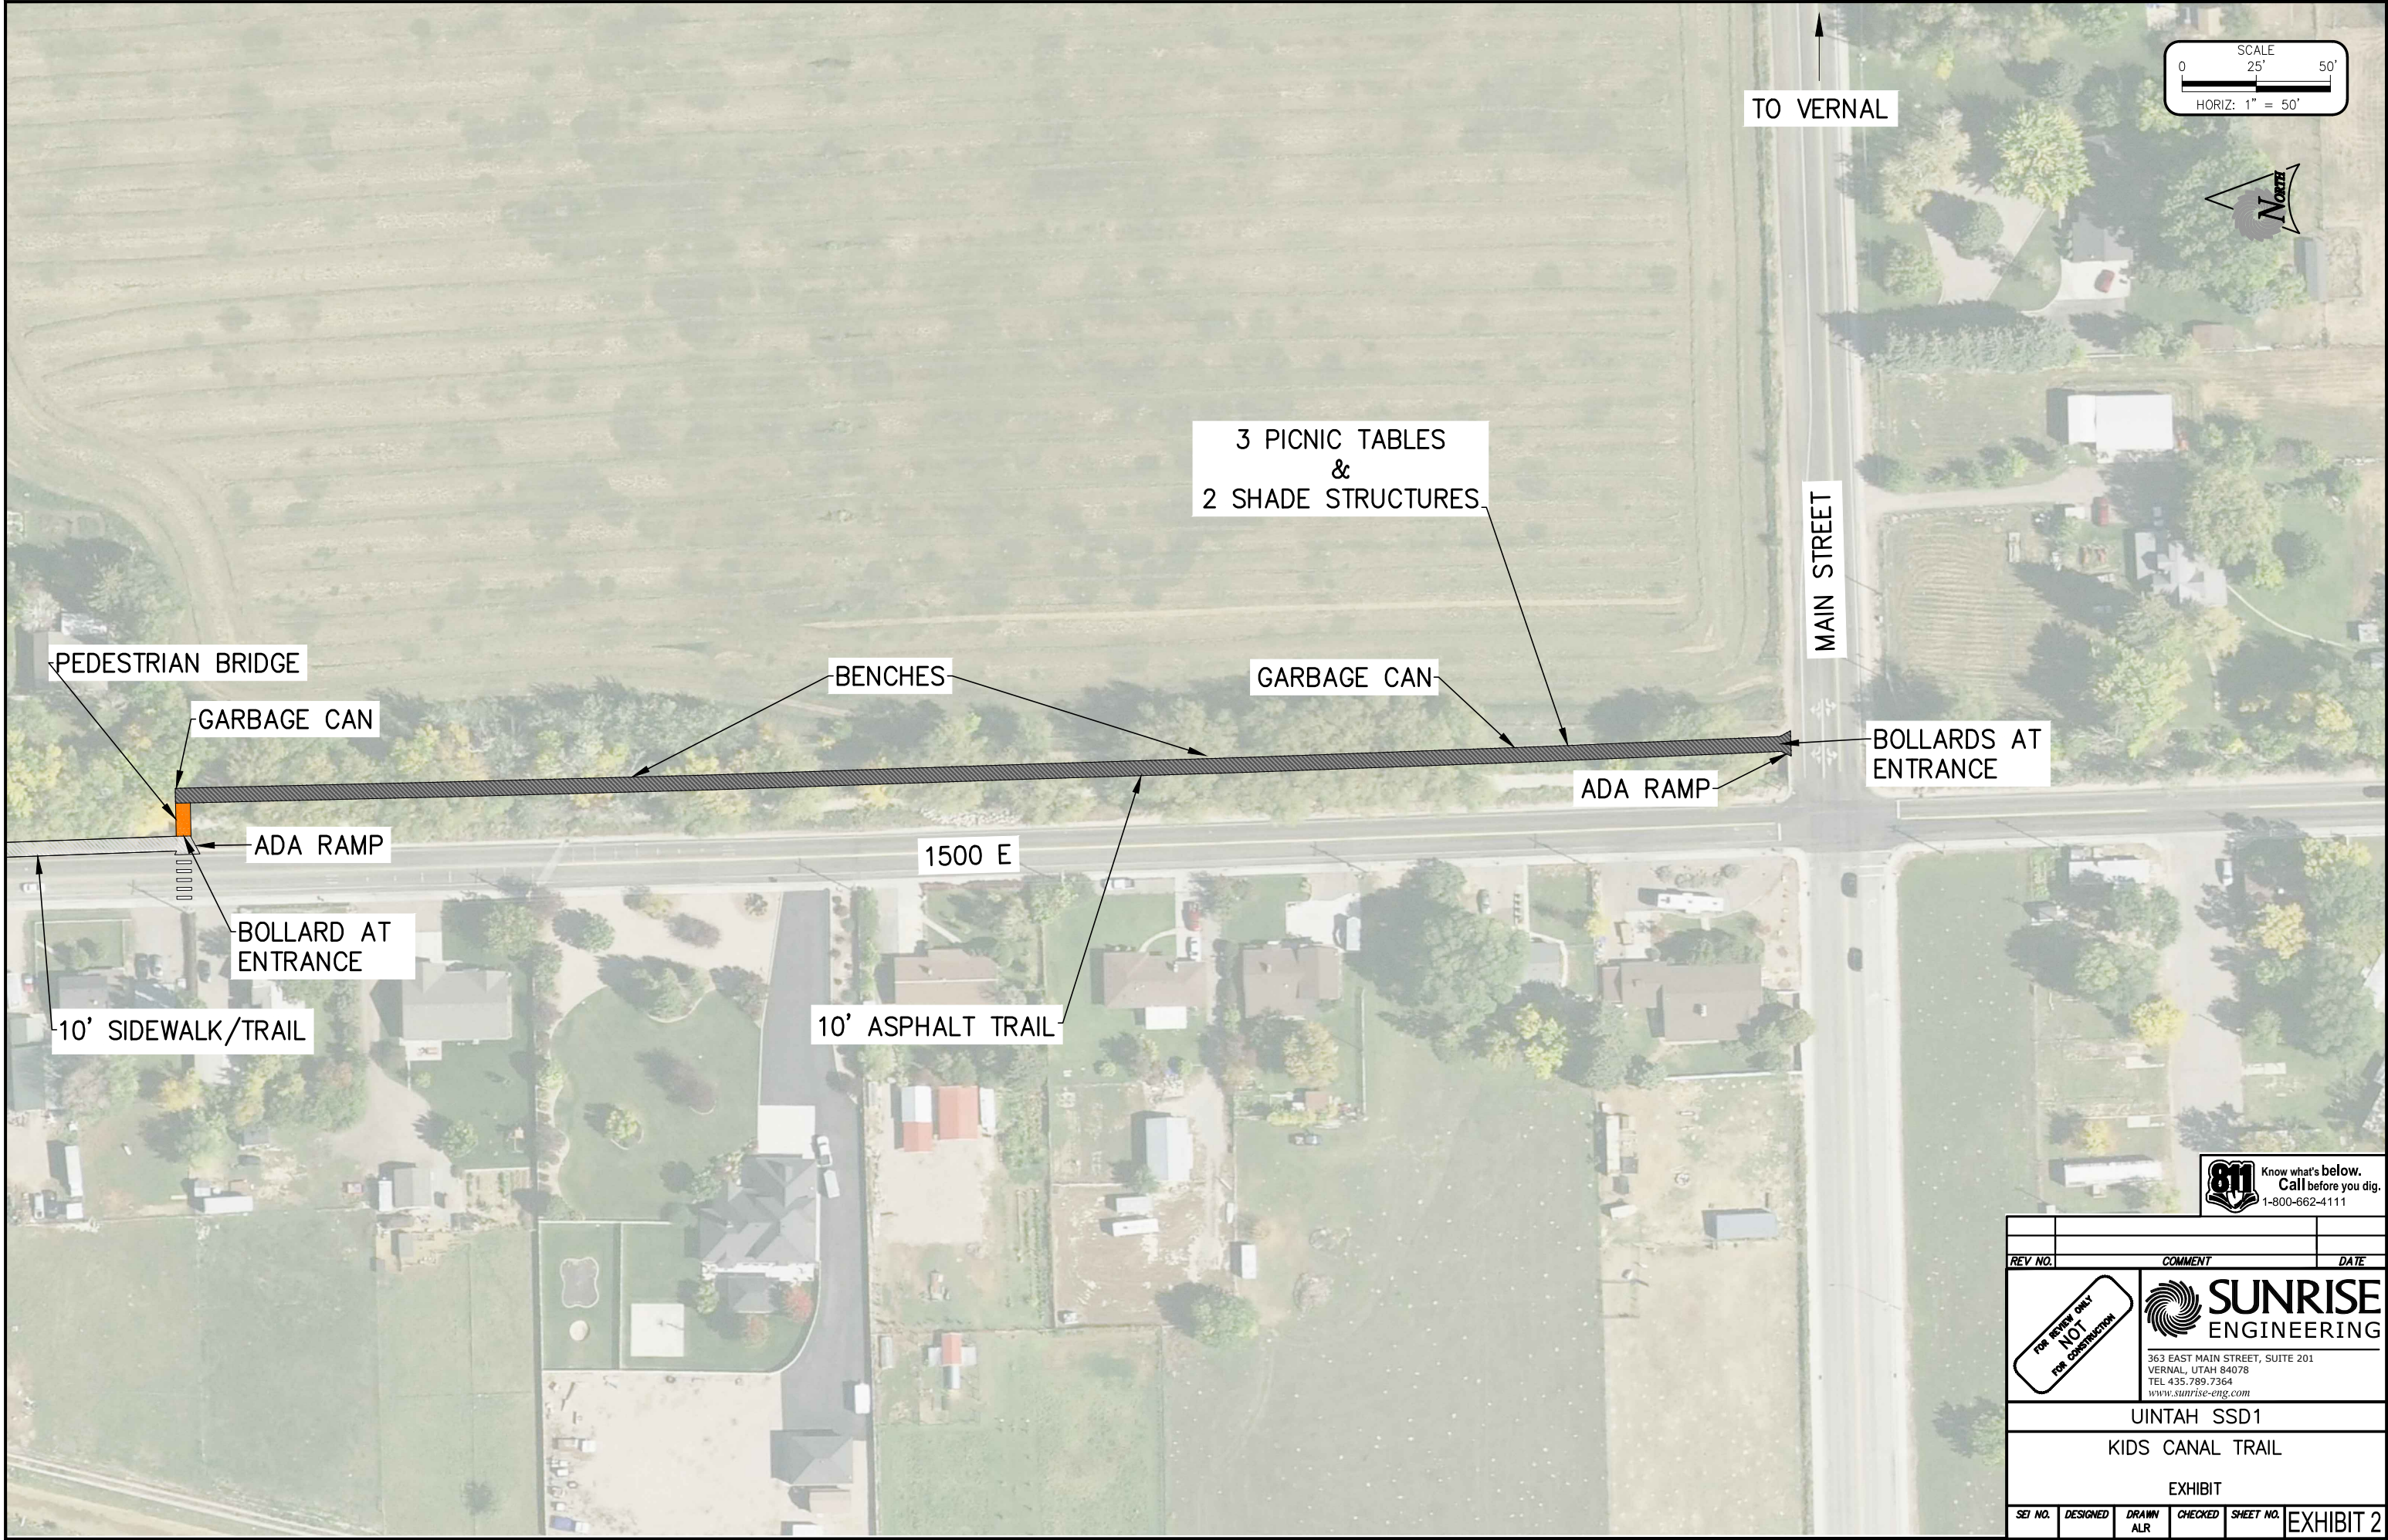

REV NO.		COMMENT		DATE	
FOR REVIEW ONLY NOT FOR CONSTRUCTION		SUNRISE ENGINEERING 363 EAST MAIN STREET, SUITE 201 VERNAL, UTAH 84078 TEL 435.789.7364 www.sunrise-eng.com			
UINTAH SSD1					
KIDS CANAL TRAIL					
EXHIBIT					
SET NO.	DESIGNED	DRAWN	CHECKED	SHEET NO.	EXHIBIT 2
		ALR			