

P:\077-03 Garfield County Upper Sevier Watershed Plan PL-566\Drawings\Exhibit Drawings\Highway_Section_Index.dwg, Section Index, 4/30/2024 8:11:58 AM, wlee



NO.	DATE	BY	DESCRIPTION


PRELIMINARY
NOT FOR CONSTRUCTION



ALPHA
ENGINEERING

43 South 100 East, Suite 100 • St George, Utah 84770
T: 435.628.6500 • F: 435.628.6553 • alphaengineering.com

INDEX	
UPPER SEVIER WATERSHED PLAN GARFIELD COUNTY, UTAH	
TITLE	PROJECT
PROJECT #	077-03
NAME	CWL
DATE	APRIL 29, 2024
SCALE	AS NOTED
SHEET	1
FILE	Highway_Section_Index.dwg

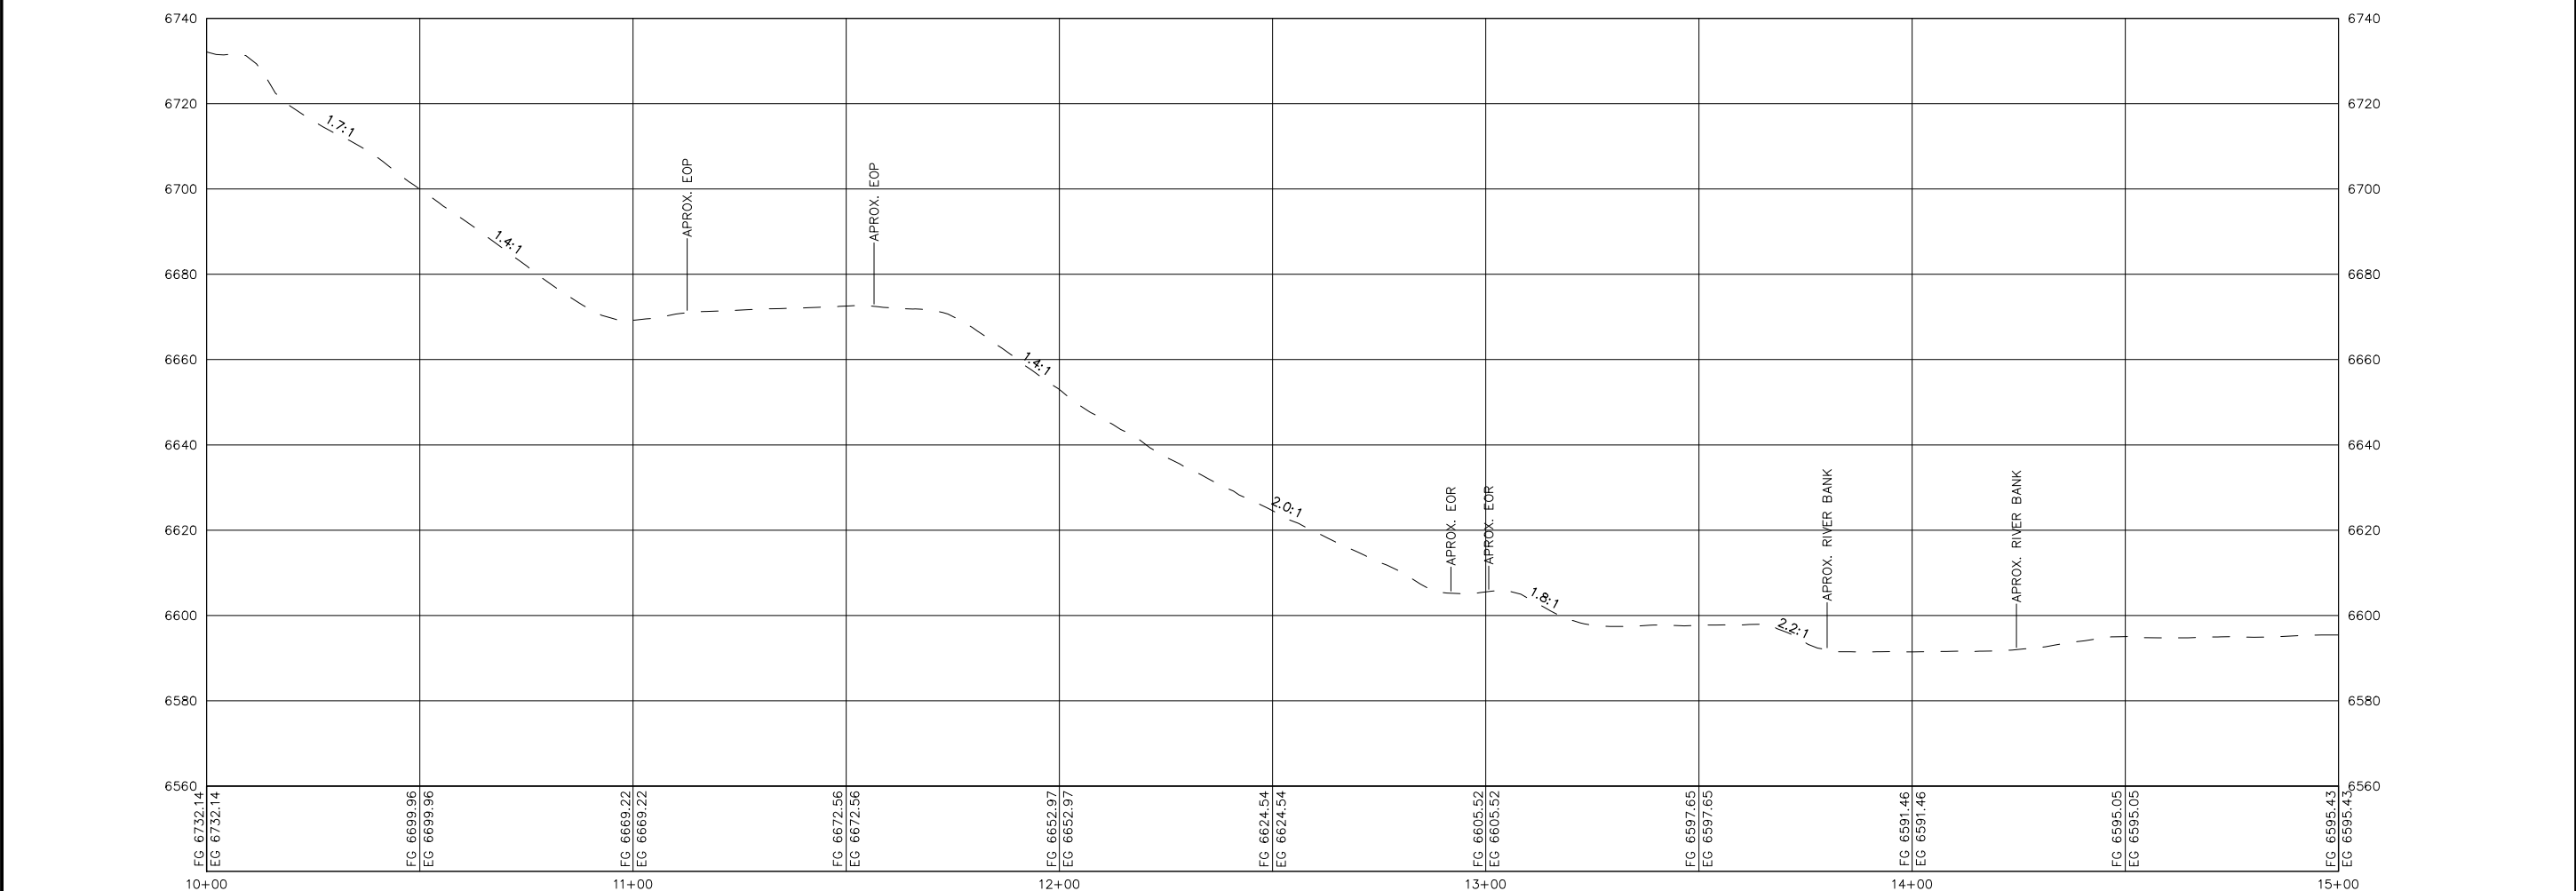
[illegible]

**ALPHA
ENGINEERING**

43 South 100 East, Suite 100 • St. George, Utah 84770
T: 435.628.6500 • F: 435.628.6553 • alphaengineering.com

UPPER SEVIER WATERSHED PLAN
GARFIELD COUNTY, UTAH

PROJECT #	077-03
NAME	CWL
DATE	APRIL 29, 2024
SCALE	AS NOTED
SHEET	
2	
2 OF 9	
FILE	Highway_Section_A-A.dwg

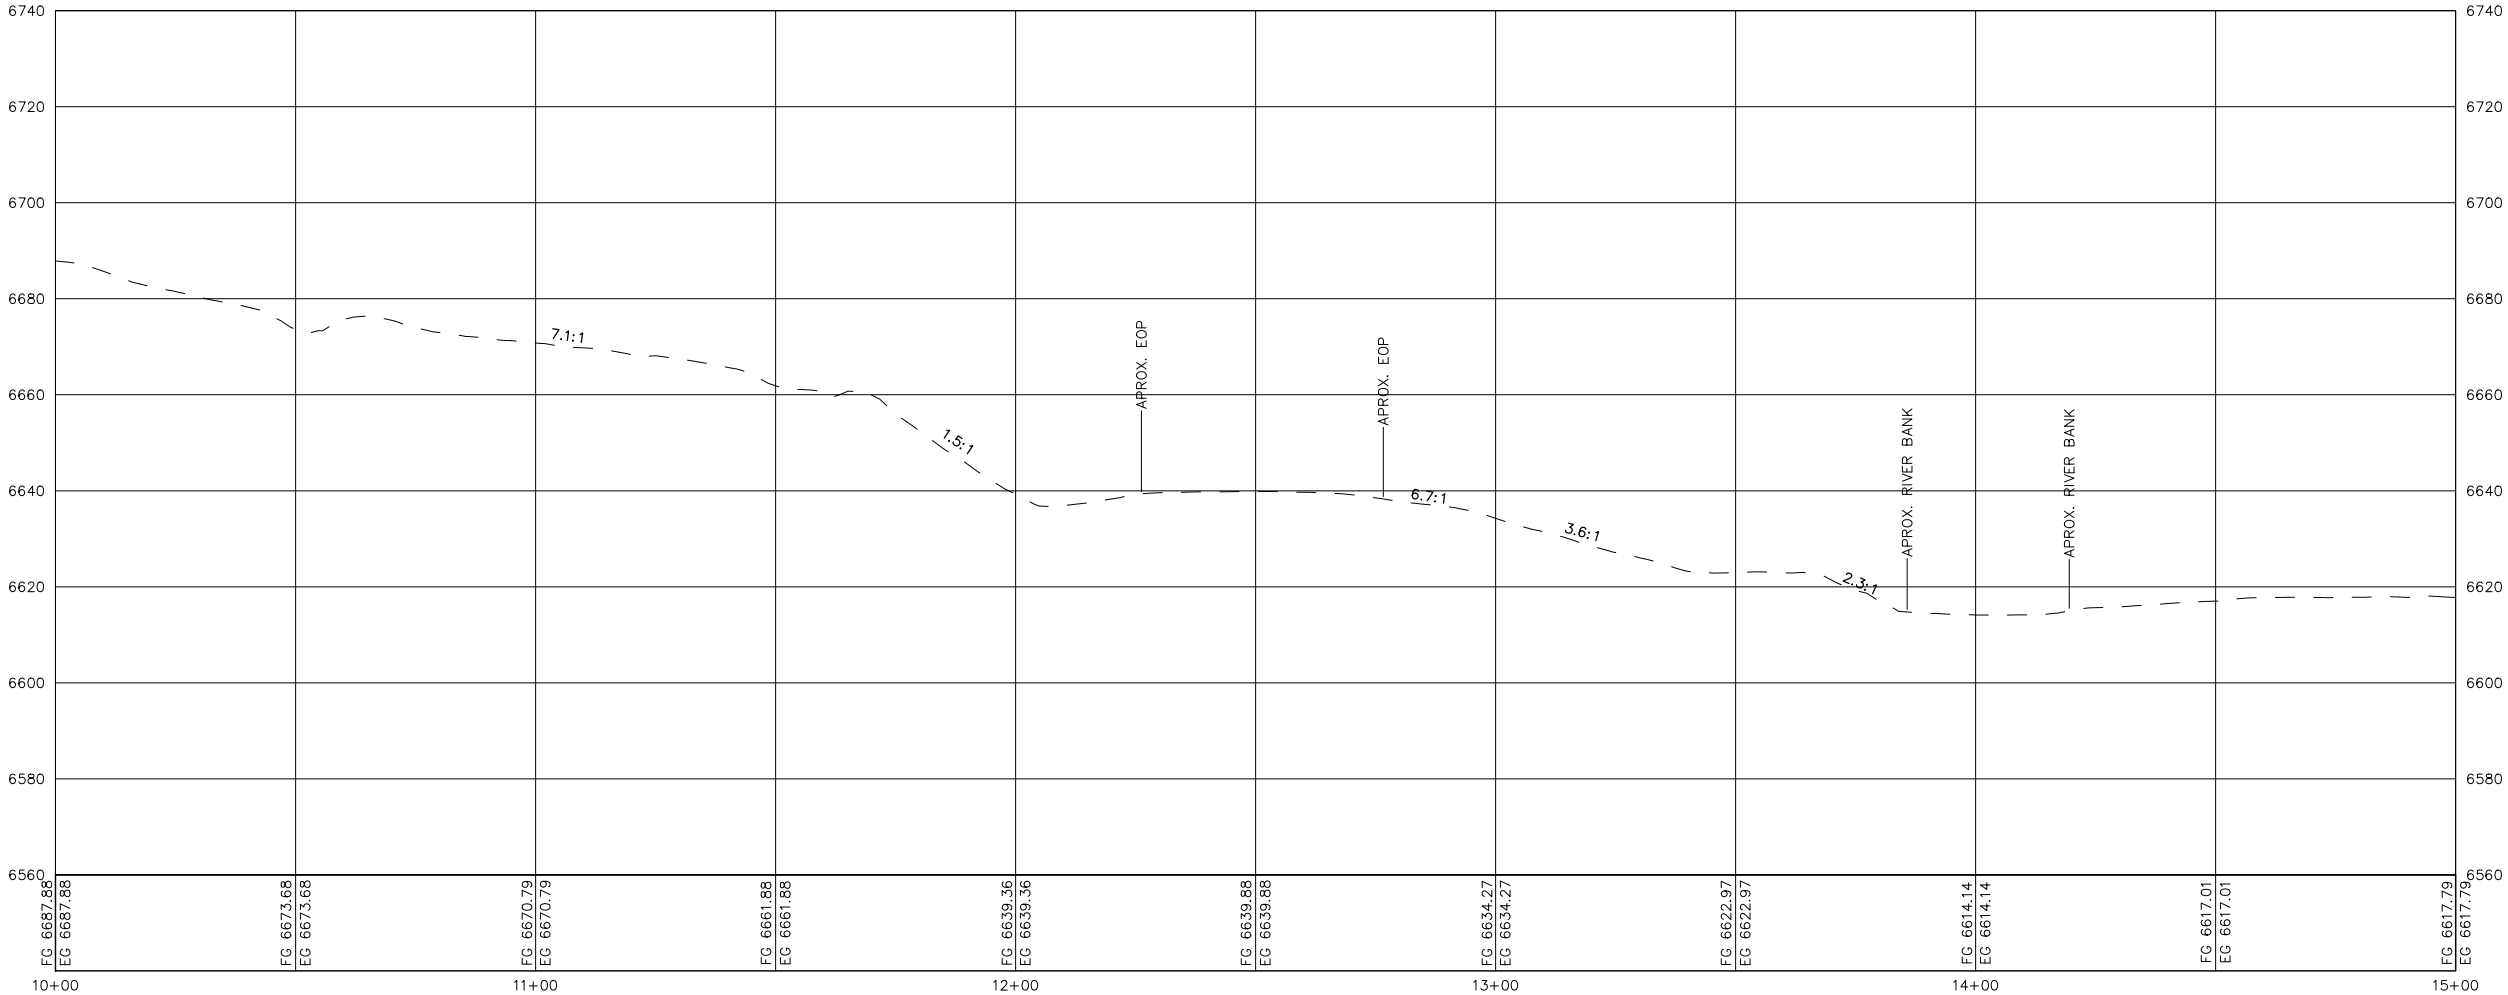

SECTION B-B PROFILE
HORIZONTAL SCALE: 1" = 40' (11x17 SHEET)
VERTICAL SCALE: 1" = 40' (11x17 SHEET)

NO.	DATE	BY	DESCRIPTION

REVISIONS

PRELIMINARY
NOT FOR CONSTRUCTION



ALPHA
ENGINEERING

43 South 100 East, Suite 100 • St George, Utah 84770
T: 435.628.6500 • F: 435.628.6553 • alphaengineering.com

TITLE

SECTION B-B

PROJECT

UPPER SEVIER WATERSHED PLAN
GARFIELD COUNTY, UTAH

PROJECT #

077-03

NAME

CWL

DATE

APRIL 29, 2024

SCALE

AS NOTED



SHEET

3

FILE

Highway_Section_B-B.dwg

3 OF 9

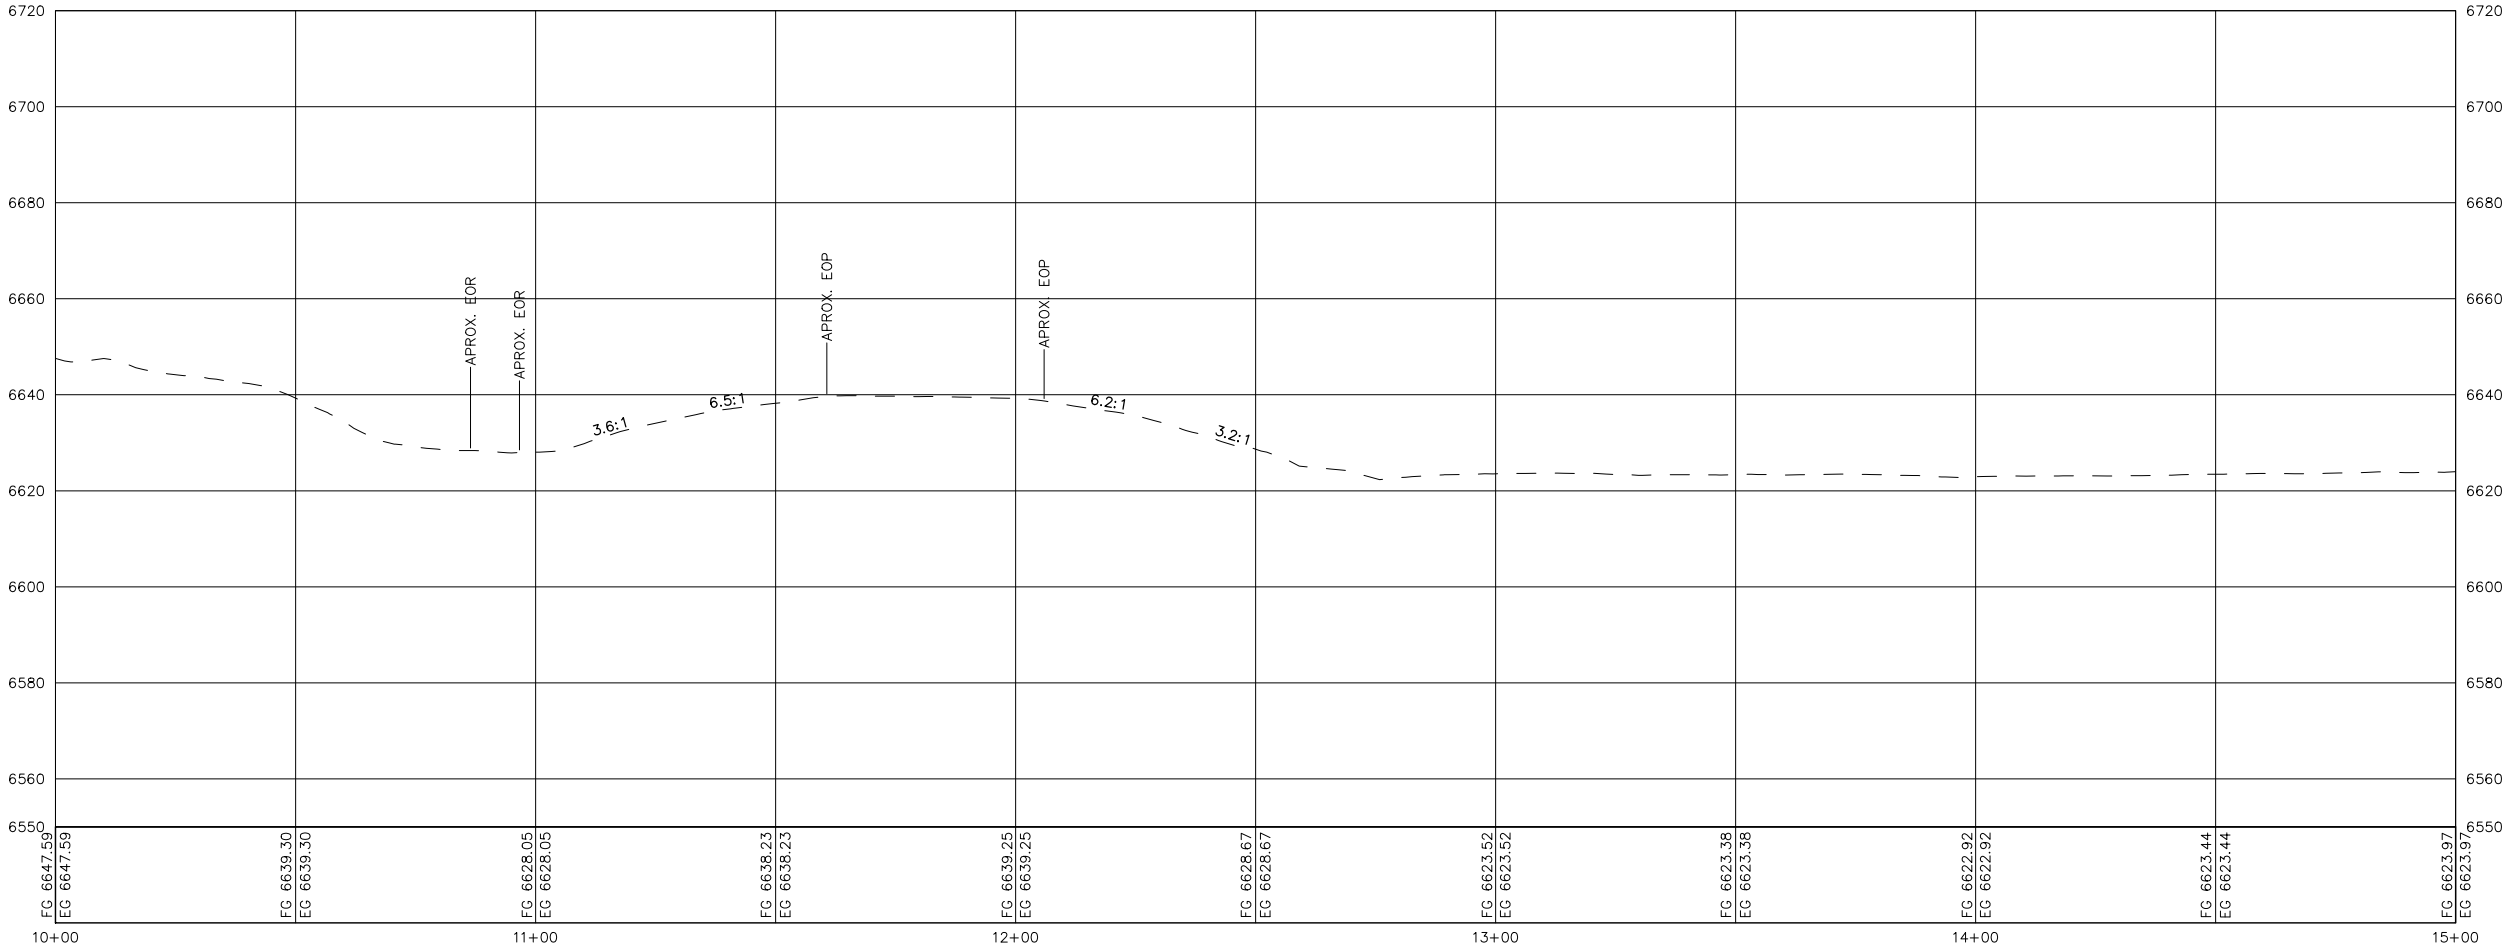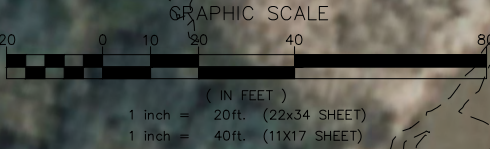

SECTION C-C PROFILE
HORIZONTAL SCALE: 1" = 40' (11x17 SHEET)
VERTICAL SCALE: 1" = 40' (11x17 SHEET)

NO.	DATE	BY	DESCRIPTION

PRELIMINARY
NOT FOR CONSTRUCTION



ALPHA
ENGINEERING

43 South 100 East, Suite 100 • St George, Utah 84770
T: 435.628.6500 • F: 435.628.6553 • alphaengineering.com

SECTION C-C

UPPER SEVIER WATERSHED PLAN
GARFIELD COUNTY, UTAH

TITLE

PROJECT

PROJECT #

077-03

NAME

CWL

DATE

APRIL 29, 2024

SCALE

AS NOTED


SHEET

4

4 OF 9

FILE

Highway_Section_C-C.dwg

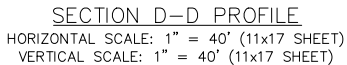[illegible]


PRELIMINARY
NOT FOR CONSTRUCTION

**ALPHA
ENGINEERING**

43 South 100 East, Suite 100 • St. George, Utah 84770
T: 435.628.6500 • F: 435.628.6553 • alphaengineering.com

TITLE	SECTION D-D
PROJECT	UPPER SEVIER WATERSHED PLAN GARFIELD COUNTY, UTAH

PROJECT #	077-03
NAME	CWL
DATE	APRIL 29, 2024
SCALE	AS NOTED
SHEET	5 5 OF 9
FILE	Highway Section D-D.dwg

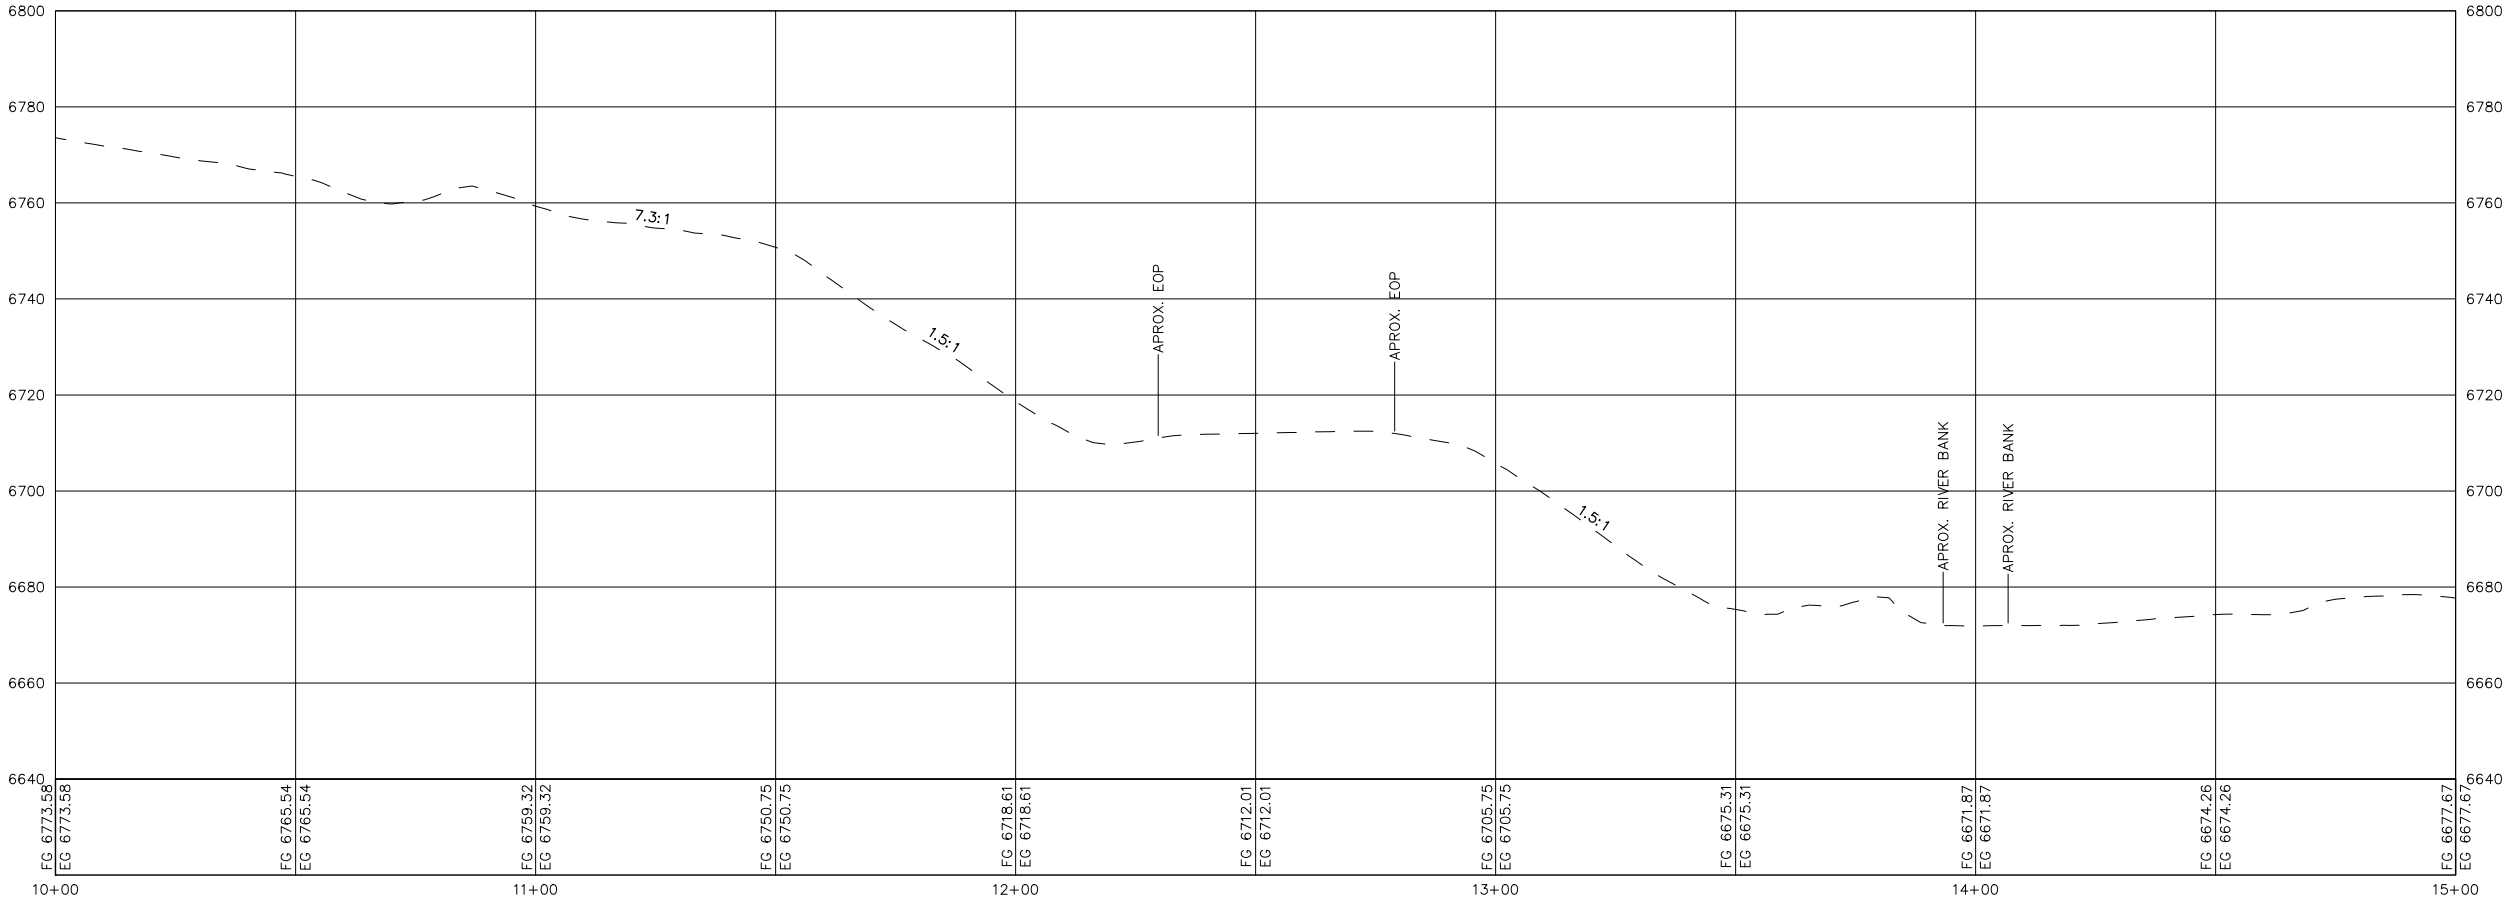

SECTION E-E PROFILE
HORIZONTAL SCALE: 1" = 40' (11x17 SHEET)
VERTICAL SCALE: 1" = 40' (11x17 SHEET)

NO.	DATE	BY	DESCRIPTION


PRELIMINARY
NOT FOR CONSTRUCTION



ALPHA
ENGINEERING

43 South 100 East, Suite 100 • St George, Utah 84770
T: 435.628.6500 • F: 435.628.6553 • alphaengineering.com

SECTION E-E	
UPPER SEVIER WATERSHED PLAN GARFIELD COUNTY, UTAH	
TITLE	PROJECT
PROJECT #	077-03
NAME	CWL
DATE	APRIL 29, 2024
SCALE	AS NOTED
SHEET	6
FILE	Highway_Section_E-E.dwg

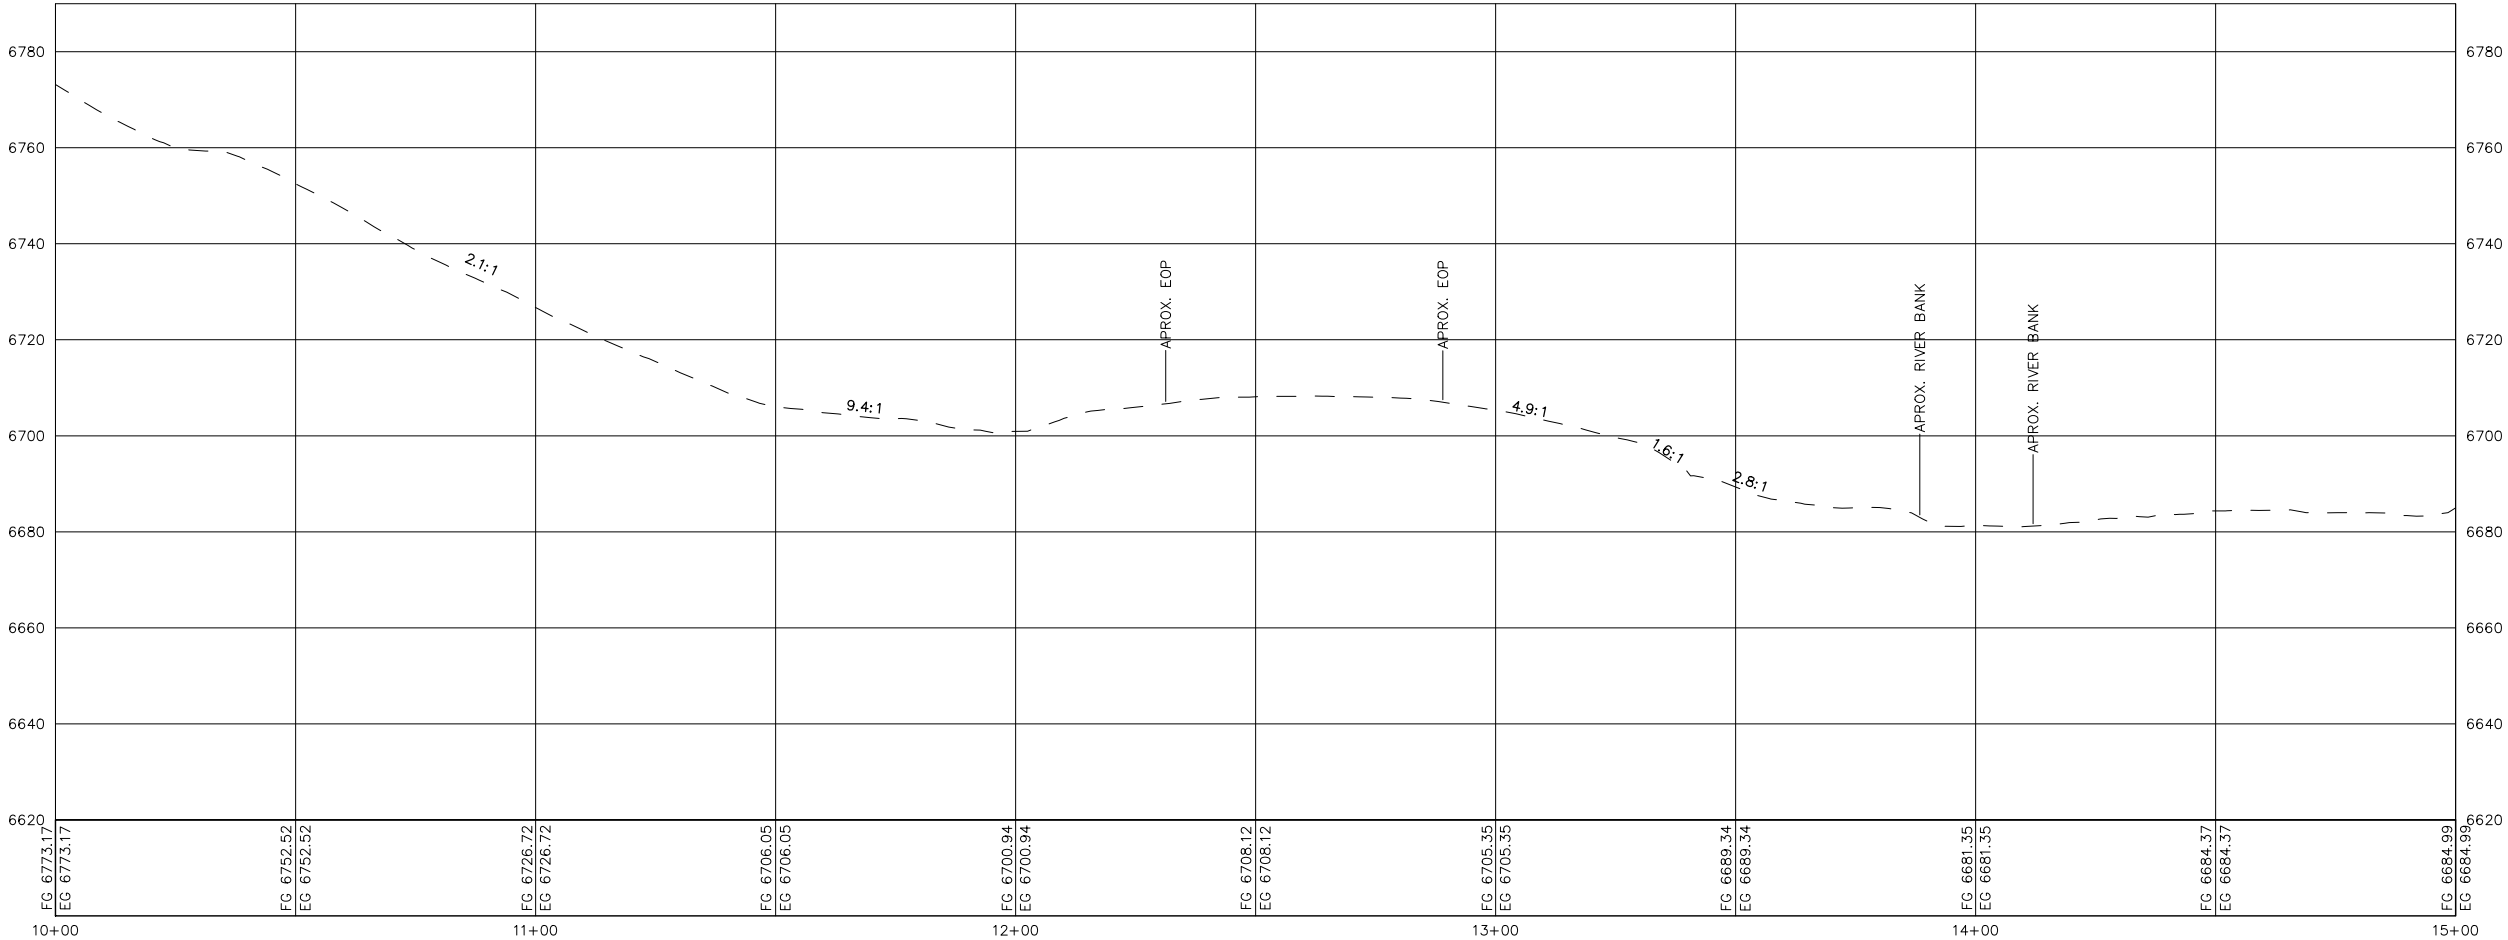

SECTION F-F PROFILE
HORIZONTAL SCALE: 1" = 40' (11x17 SHEET)
VERTICAL SCALE: 1" = 40' (11x17 SHEET)

NO.	DATE	BY	DESCRIPTION

PRELIMINARY

NOT FOR CONSTRUCTION




ALPHA
ENGINEERING

43 South 100 East, Suite 100 • St George, Utah 84770
T: 435.628.6500 • F: 435.628.6553 • alphaengineering.com

SECTION F-F

UPPER SEVIER WATERSHED PLAN
GARFIELD COUNTY, UTAH

TITLE	PROJECT #	077-03
PROJECT	NAME	CWL
	DATE	APRIL 29, 2024
	SCALE	AS NOTED
SHEET	7	
FILE	Highway_Section_F-F.dwg	
	7 OF 9	

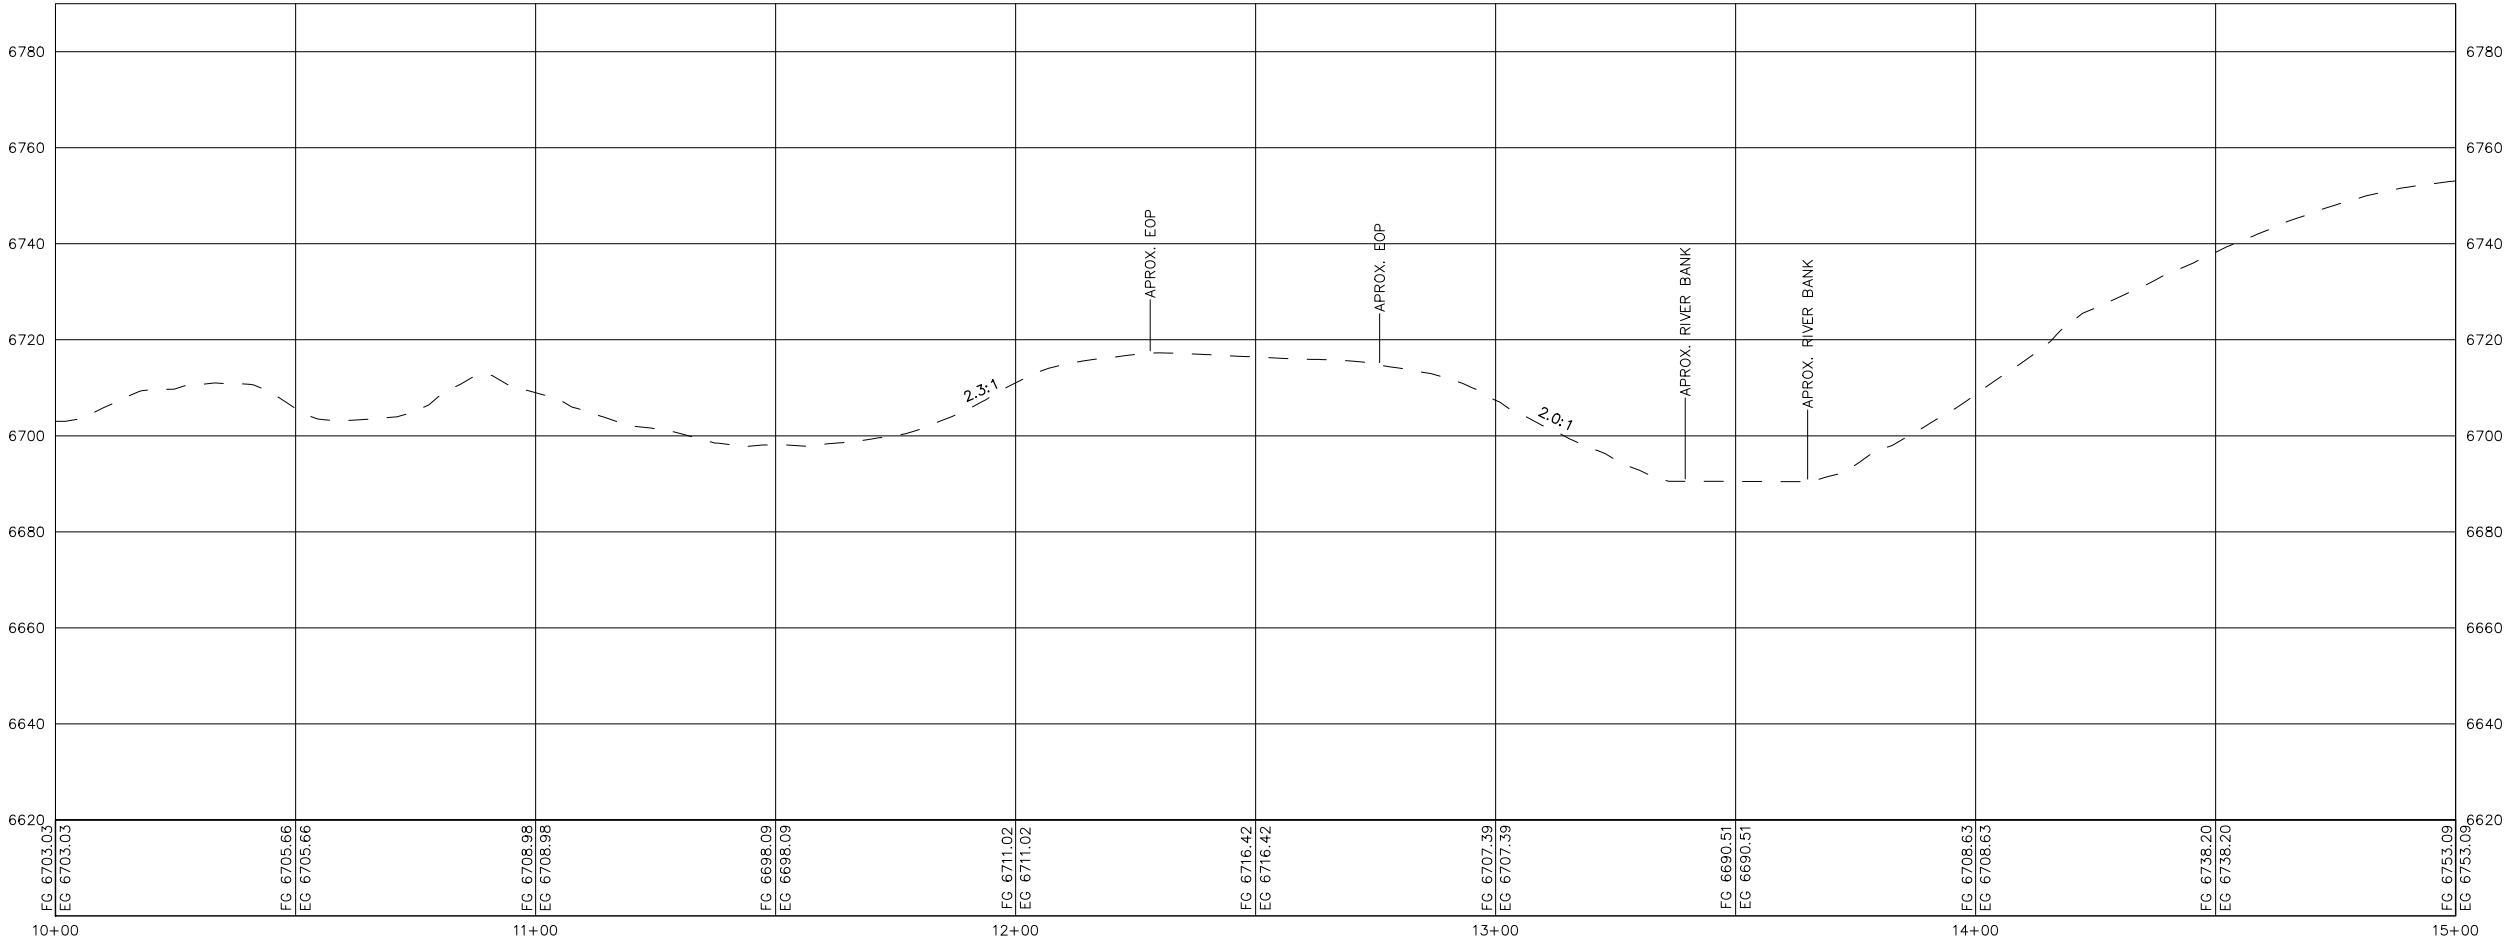

SECTION H-H PROFILE
HORIZONTAL SCALE: 1" = 40' (11x17 SHEET)
VERTICAL SCALE: 1" = 40' (11x17 SHEET)

NO.	DATE	BY	DESCRIPTION


PRELIMINARY
NOT FOR CONSTRUCTION



ALPHA
ENGINEERING

43 South 100 East, Suite 100 • St George, Utah 84770
T: 435.628.6500 • F: 435.628.6553 • alphaengineering.com

SECTION G-G	
UPPER SEVIER WATERSHED PLAN GARFIELD COUNTY, UTAH	
TITLE	PROJECT
PROJECT #	077-03
NAME	CWL
DATE	APRIL 29, 2024
SCALE	AS NOTED
SHEET	8
FILE	Highway_Section_G-G.dwg
8 OF 9	

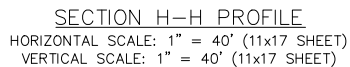[illegible]

PRELIMINARY
NOT FOR CONSTRUCTION

 **ALPHA
ENGINEERING**

43 South 100 East, Suite 100 • St. George, Utah 84770
T: 435.628.6500 • F: 435.628.6553 • alphaengineering.com

TITLE	SECTION H-H
PROJECT	UPPER SEVIER WATERSHED PLAN GARFIELD COUNTY, UTAH

PROJECT #	077-03
NAME	CWL
DATE	APRIL 29, 2024
SCALE	AS NOTED
SHEET	
9	
9 OF 9	
FILE	Highway Section H-H.dwg