


Note: Fill gabion with shallow lifts of rock followed by soil.

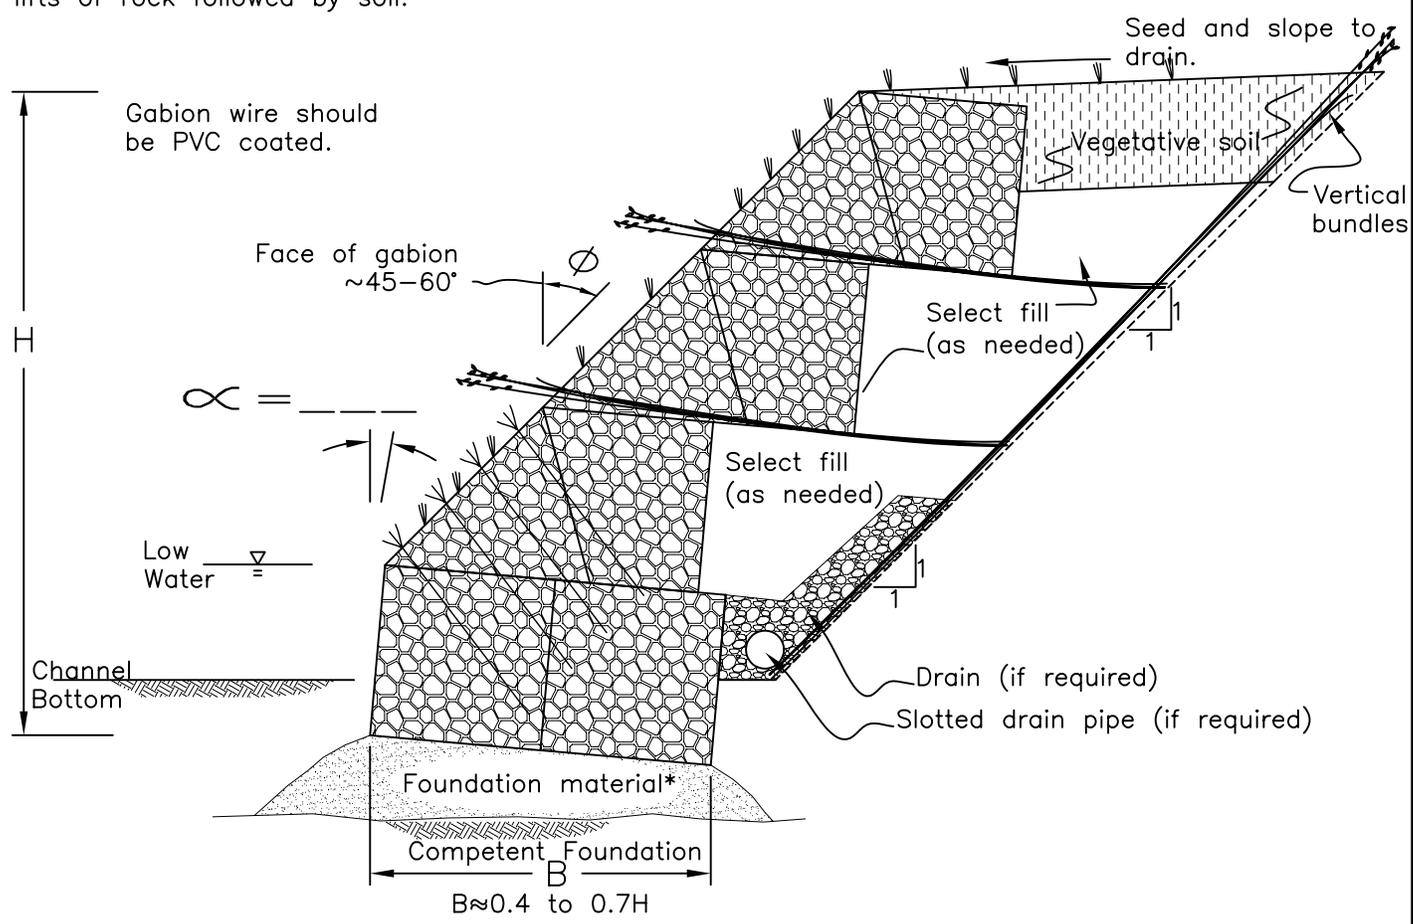

*Foundation of gabion wall should be competent and non-erosive. For example: extend to competent insitu material or establish a base with grouted rock or concrete mud slab (shown). Foundation should be below frost line and have adequate bearing capacity.

Conceptual Plan Not for Construction

N.T.S.



Vegetated Green Gabion

*based on Maccaferri Green Gabion

Designed	W. Anderson, C. Hoag J. Fripp, K. Worster	Date	10/06
Drawn	J. Renteria	Date	10/06
Checked			
Approved			

File Name	Green-Gabion.dwg
Drawing Name	Green-Gabion
Date	05/03/07
Sheet	of