





COUNTY	PROJECT			FORM NO. REV.11/08
FIELD OFFICE	DRAWN BY CR	DATE NOV02	CHECKED BY JL	DATE NOV02
SUBJECT <b>PARABOLIC TERRACE</b>				JOB NO.
				SHEET ____ OF ____

NOTE: CONSTRUCTION SHALL BE IN ACCORDANCE WITH THE ATTACHED SPECIFICATIONS.

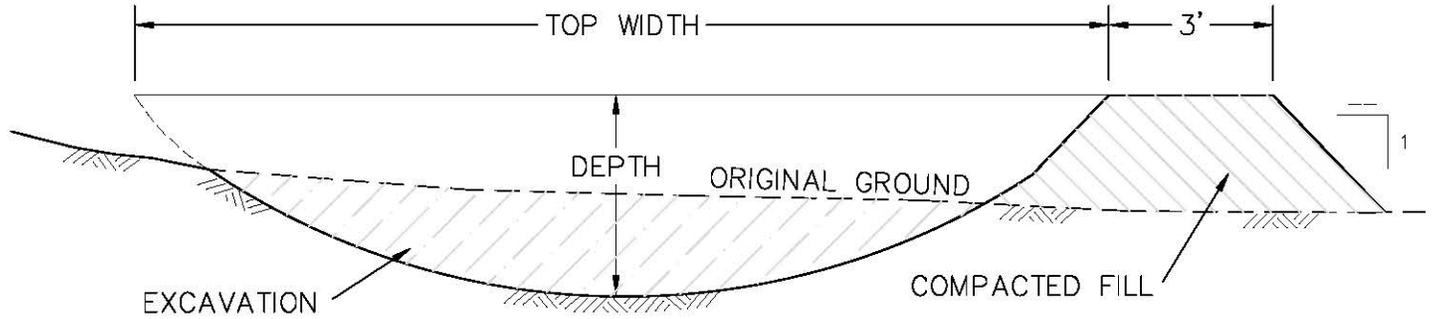

**CROSS SECTION**  
NOT TO SCALE

STATION	CHANNEL SLOPE	TOP WIDTH	DEPTH
_____ TO _____	_____ FT/FT	_____ FEET _____ INCHES	_____ FEET _____ INCHES
_____ TO _____	_____ FT/FT	_____ FEET _____ INCHES	_____ FEET _____ INCHES
_____ TO _____	_____ FT/FT	_____ FEET _____ INCHES	_____ FEET _____ INCHES

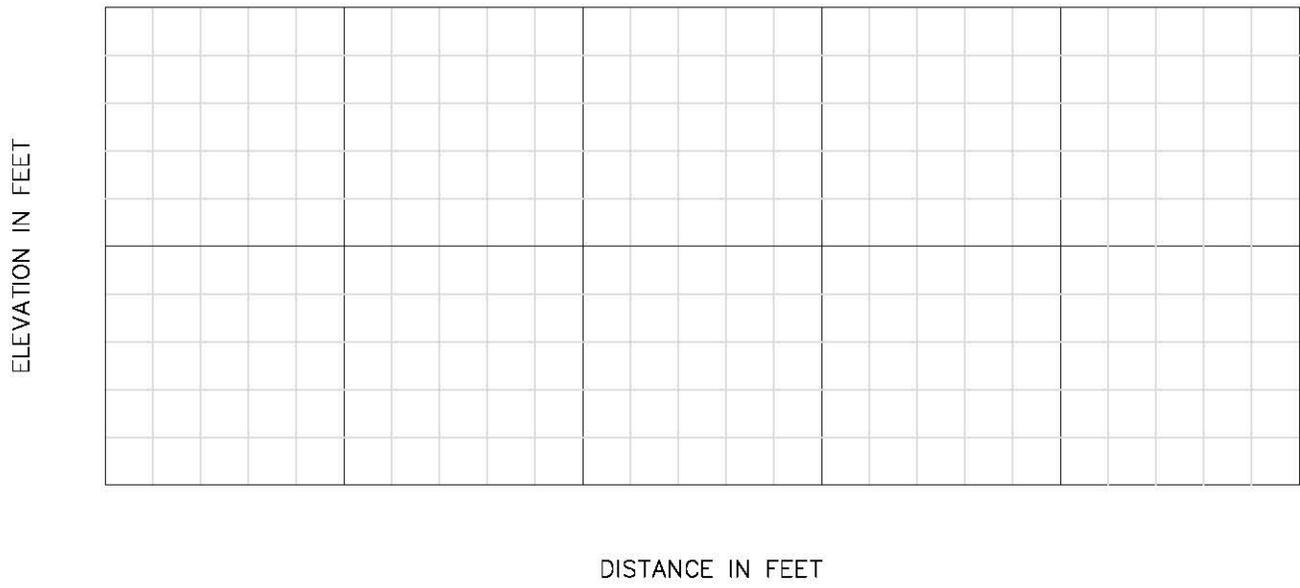

**PROFILE**