




COUNTY	PROJECT				FORM NO. REV.11/08
FIELD OFFICE	DRAWN BY	DATE	CHECKED BY	DATE	JOB NO.
	CR	22APR11	JL	8NOV02	
SUBJECT					SHEET ____ OF ____
PREFABRICATED POLYETHYLENE TANK					

VOLUME = _____ Gallons DIAMETER = _____ Inches HEIGHT = _____ Inches

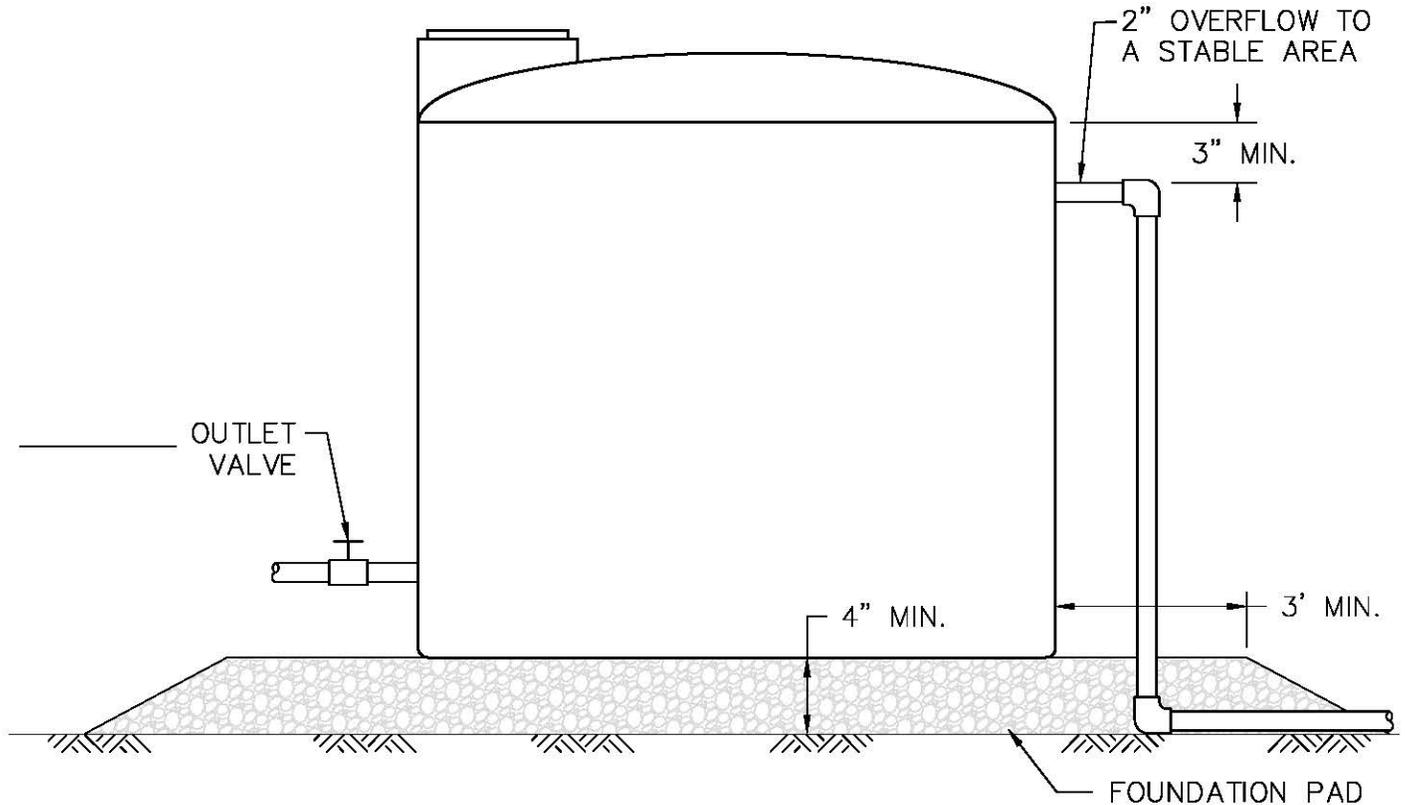

TANK CROSS SECTION

NOT TO SCALE

NOTES:

1. CONSTRUCTION SHALL MEET NRCS WATERING FACILITY SPECIFICATIONS CODE 614
2. FOUNDATION PAD: MAX. 1" DIAMETER CRUSHED ROCK OR CINDERS 4" THICK
3. MAINTAIN A MINIMUM OF 4" OF WATER IN THE TANK OR USE A TIE DOWN KIT TO PREVENT WIND DAMAGE TO TANK
4. TANK MATERIAL: UV RESISTANT POLYETHYLENE
5. TANK COLOR: DARK COLOR OR PAINTED
6. PVC PIPE (SEE NOTE BELOW)

COMMENTS:

All PVC pipe installed above ground shall be protected from ultraviolet oxidation by painting with a heavy pigmented, exterior water-based latex paint.