


DIAGONAL CORNER BRACE ASSEMBLY

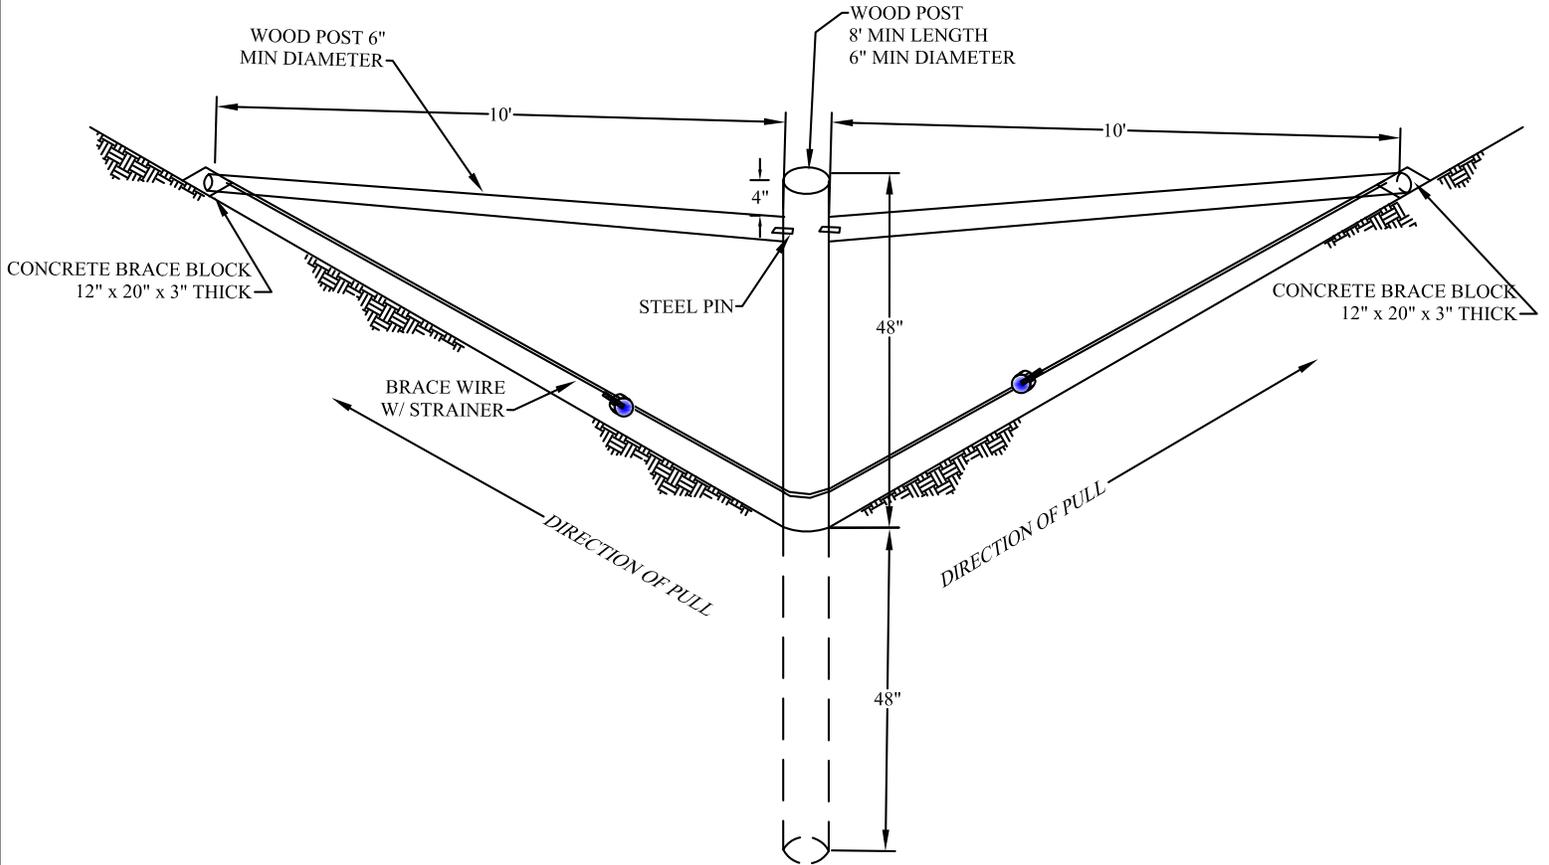

POSTS

ALL WOOD POSTS EXCEPT RED CEDAR, BLACK LOCUST, TAMARACK, WHITE CEDAR, REDWOOD, WHITE OAK, AND BURR OAK SHALL BE TREATED BY A METHOD SUCH THAT COMPLETE SATURATION OF THE SAPWOOD IS OBTAINED.

USED RAILROAD TIES OR HIGHLINE POLES IN SOUND CONDITION MAY BE UTILIZED FOR POSTS IF FREE FROM CRACKING OR DECAY.

BRACE WIRE

ONE COMPLETE LOOP OF 12.5 ga. HIGH TENSILE WIRE

ALL WIRE SHALL HAVE A SUFFICIENT COATING TO PROTECT THE WIRE FOR THE MINIMUM LIFE EXPECTANCY OF 20 YEARS.

CORNERS ARE REQUIRED AT ALL POINTS WHERE THE FENCE ALIGNMENT CHANGES 15 DEGREES OR MORE.

PRACTICE MEETS MN NRCS STANDARDS AND SPECIFICATIONS

YES _____ NO _____

CERTIFIED BY:

Name and Date

"State law and NRCS policy require that the excavator contact Gopher State One Call at (800) 252-1166 for utility locations 48 hours prior to the start of excavation work."