


NOTE: 2' MIN. DEPTH OF SOIL IS REQUIRED OVER GEOTEXTILE IN AREAS THAT ARE TO BE CROPPED. IN ADDITION, ALL TREATMENT AREAS ARE TO BE GRADED TO PREVENT PONDING OF WATER IN OR ON THE TREATMENT AREA. FOR TREATMENT AREAS IN DRAINAGEWAYS, THE FIRST FOOT OF SOIL MAY BE COMPACTED OVER THE GEOTEXTILE.

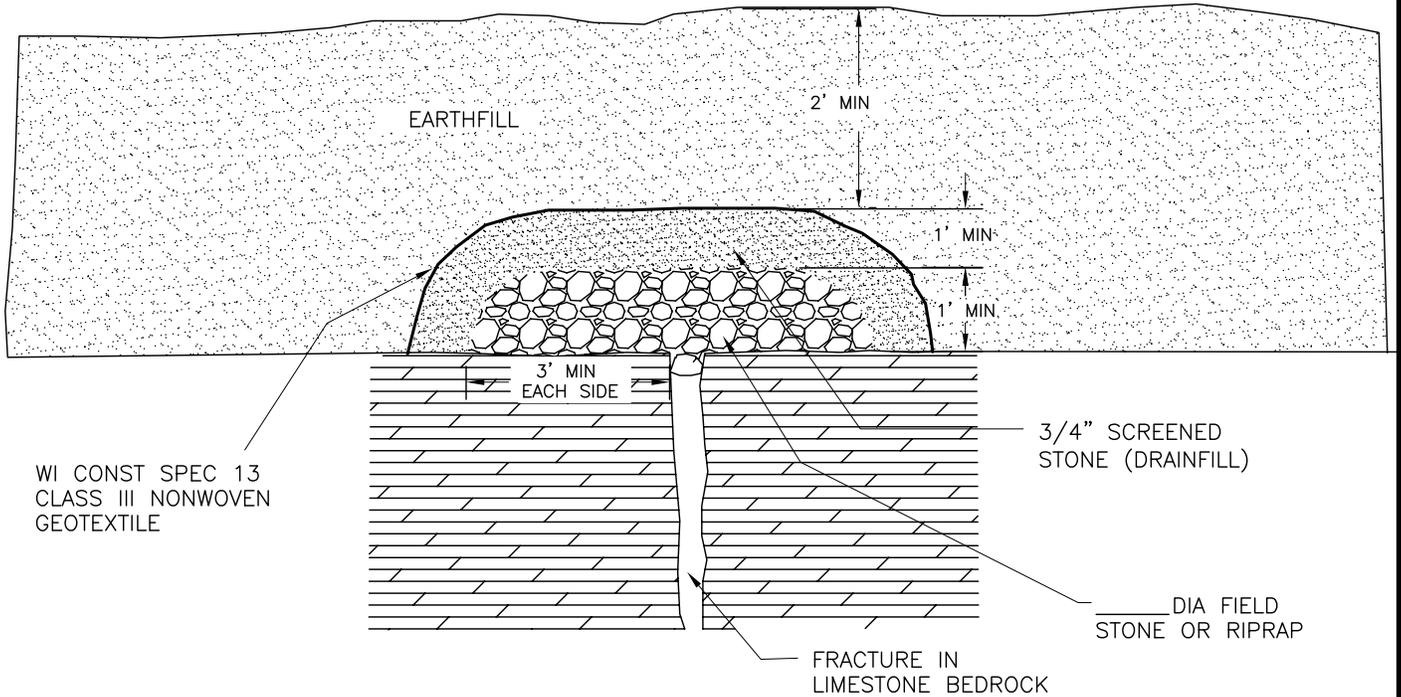

CONSTRUCTION NOTES:

1. EXPOSE THE ENTIRE LENGTH OF EACH FRACTURE TO THE END OF THE FRACTURE OR TO A DISTANCE OF 100' BEYOND THE SINKHOLE LOCATION, WHICHEVER IS LESS.

ESTIMATED QUANTITIES:

1. RIP RAP \_\_\_\_\_ CUBIC YARDS
2. 3/4" SCREENED STONE (DRAINFILL) \_\_\_\_\_ CUBIC YARDS
3. WI CONST SPEC 13 CLASS III NONWOVEN GEOTEXTILE \_\_\_\_\_ SQUARE YARDS.
4. EARTHFILL \_\_\_\_\_ CUBIC YARDS.



**SINKHOLE TREATMENT DETAIL**

CLIENT: \_\_\_\_\_  
 COUNTY: \_\_\_\_\_

Date \_\_\_\_\_  
 Designed \_\_\_\_\_  
 Drawn \_\_\_\_\_  
 Checked \_\_\_\_\_  
 Approved \_\_\_\_\_

File Name  
 WI-960  
 Date  
 08/14  
 Sheet of \_\_\_\_\_