


Date _____
 Designed _____
 Drawn _____
 Checked _____
 Approved _____

MOL INDICATOR
 OWNER: _____
 COUNTY: _____



File Name
 WI-500A
 Date
 07/14
 Sheet of _____

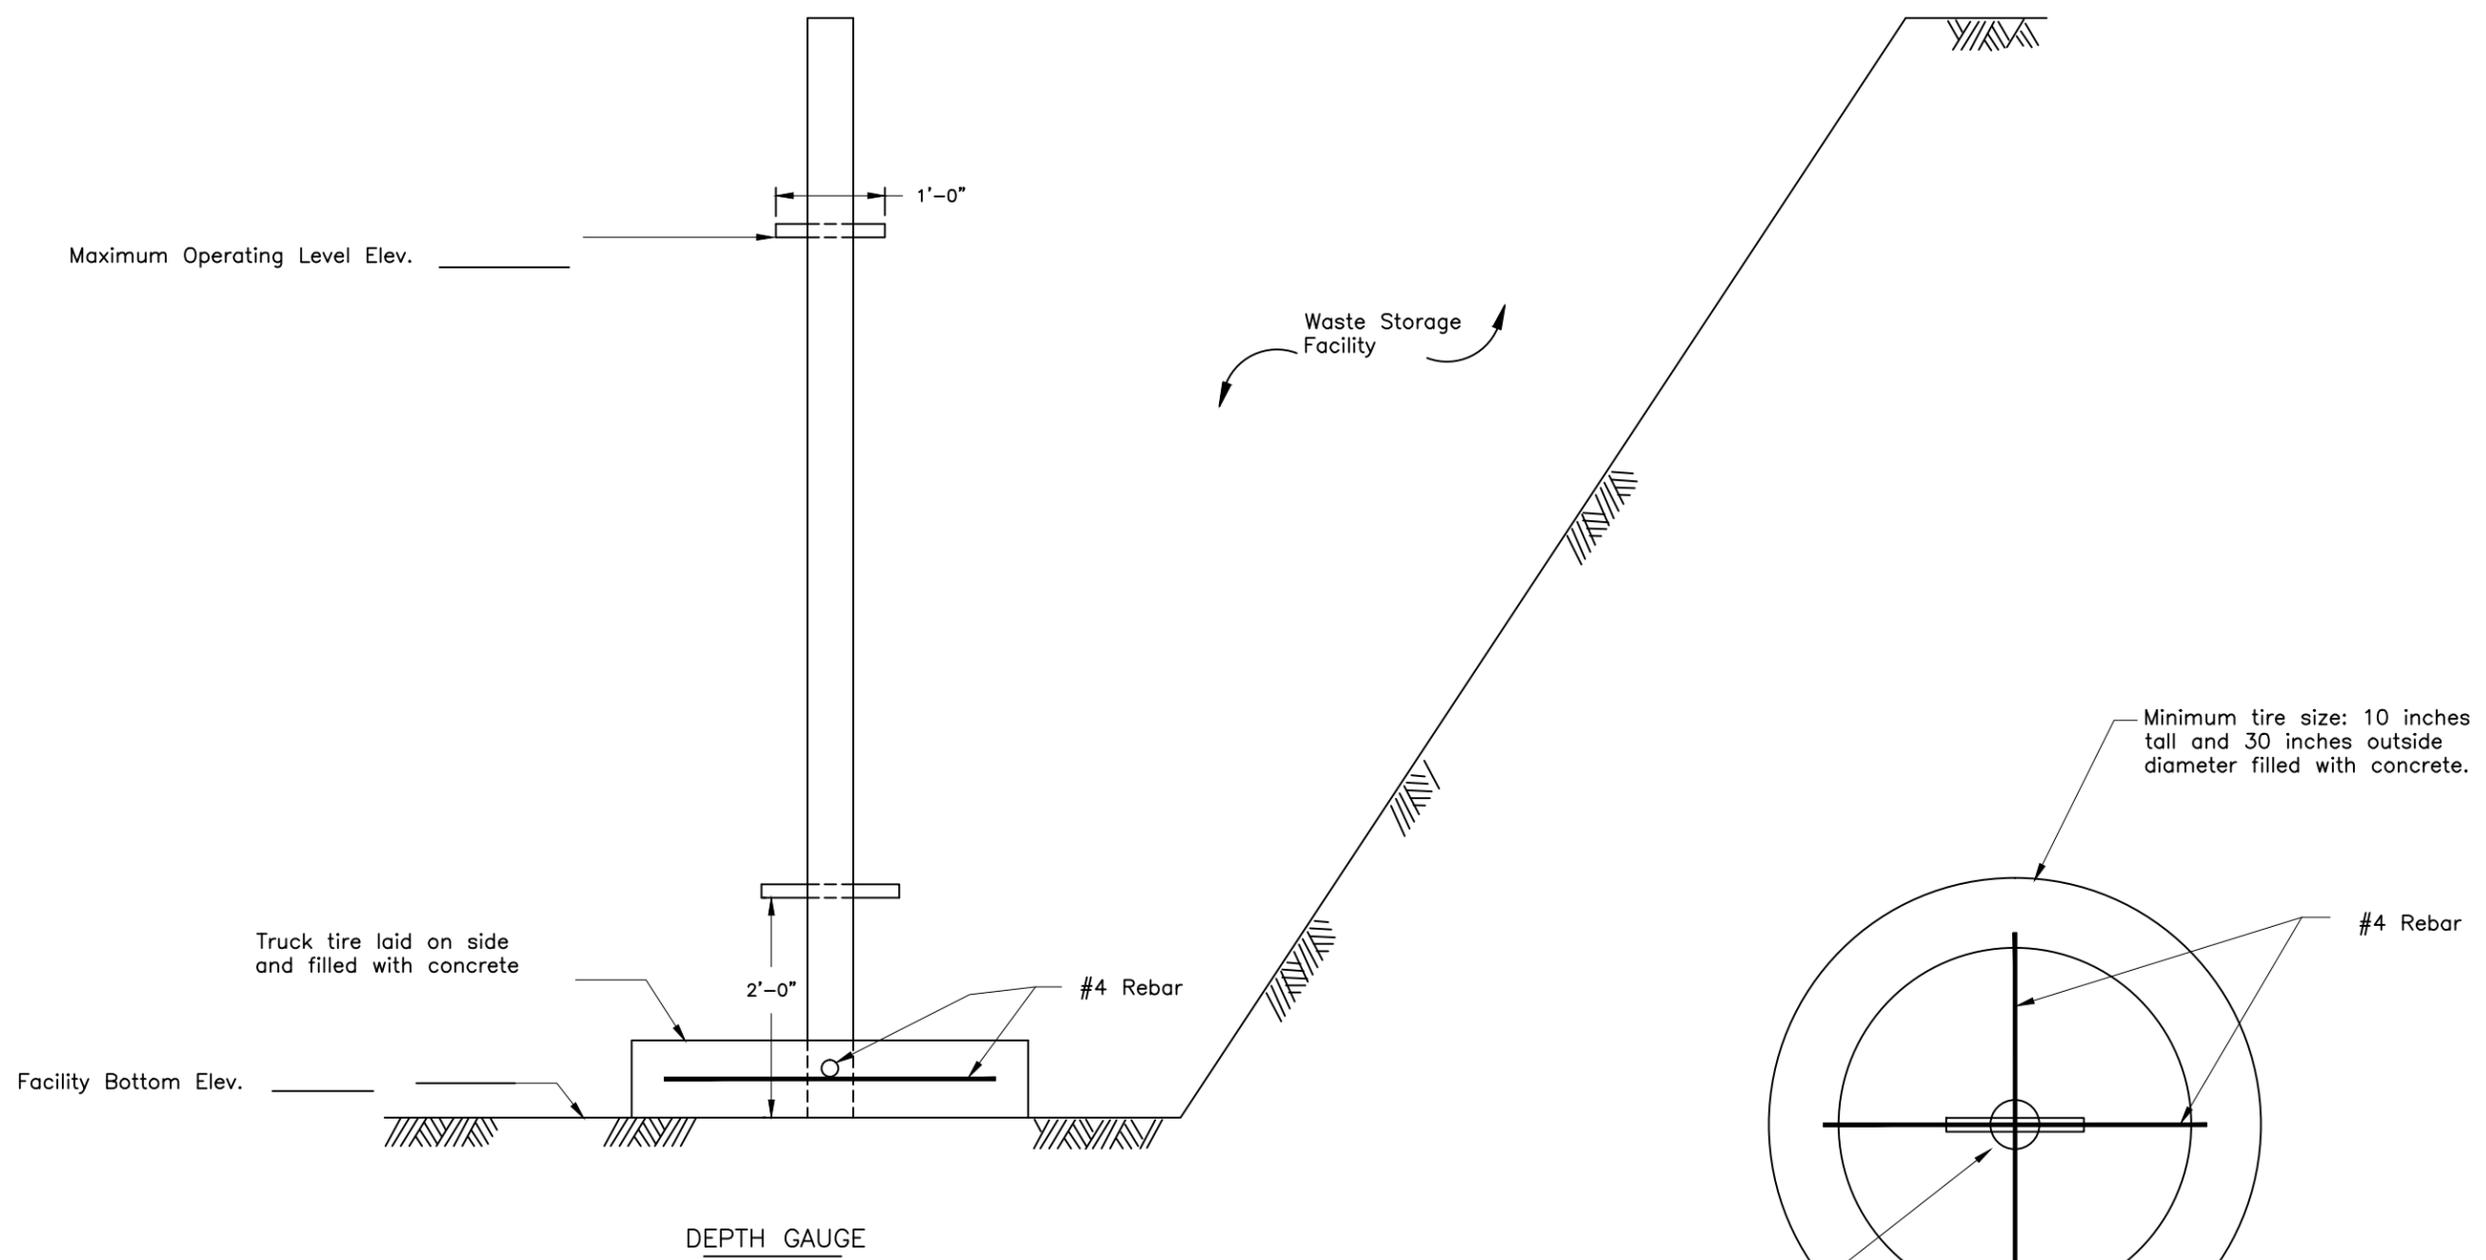

- Notes:
1. The depth gauge shall be a minimum 4" diameter PVC Schedule 40 post with 1" diameter Sch. 40 PVC pipe inserted through holes drilled through the post as shown above.
 2. The post shall then be filled with concrete

Minimum 4" diameter PVC Schedule 40 post filled with concrete



Minimum tire size: 10 inches tall and 30 inches outside diameter filled with concrete.

#4 Rebar

2" Min.

PLAN VIEW - TRUCK/TRACTOR TIRE

Not to Scale

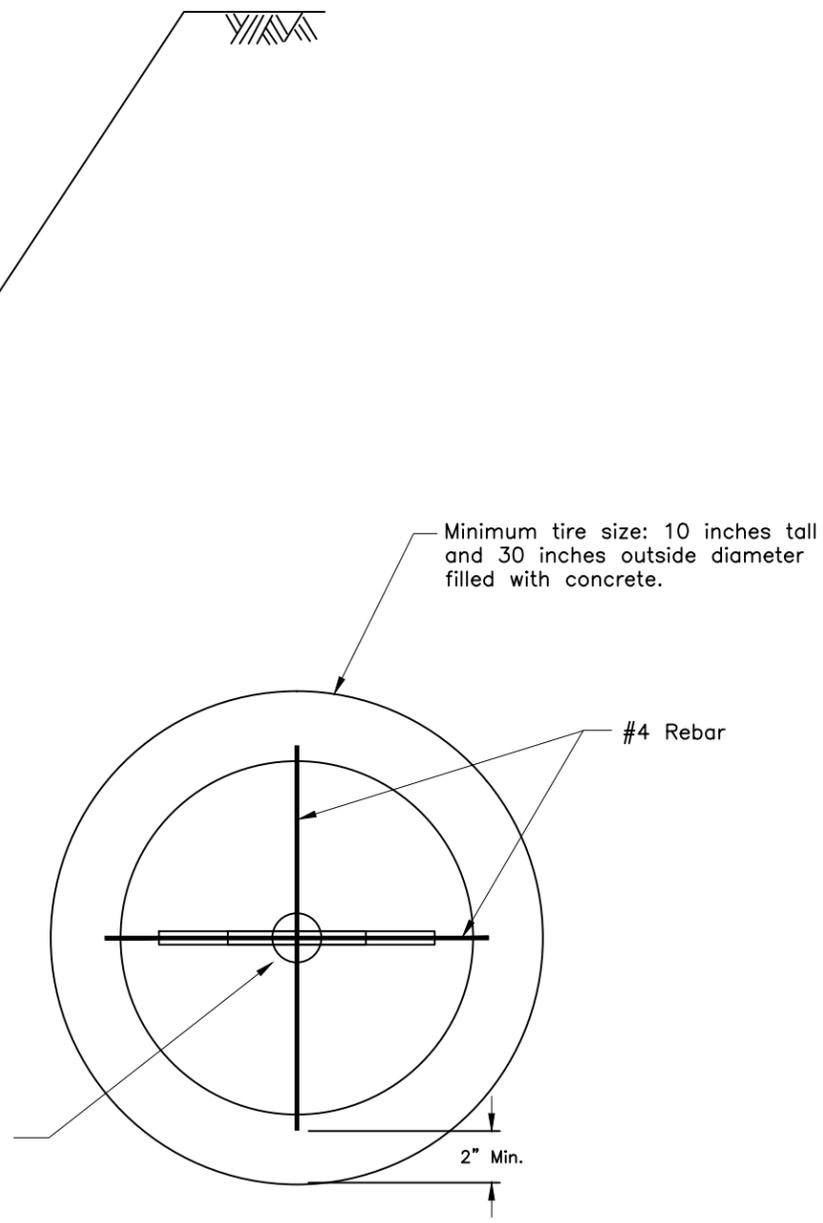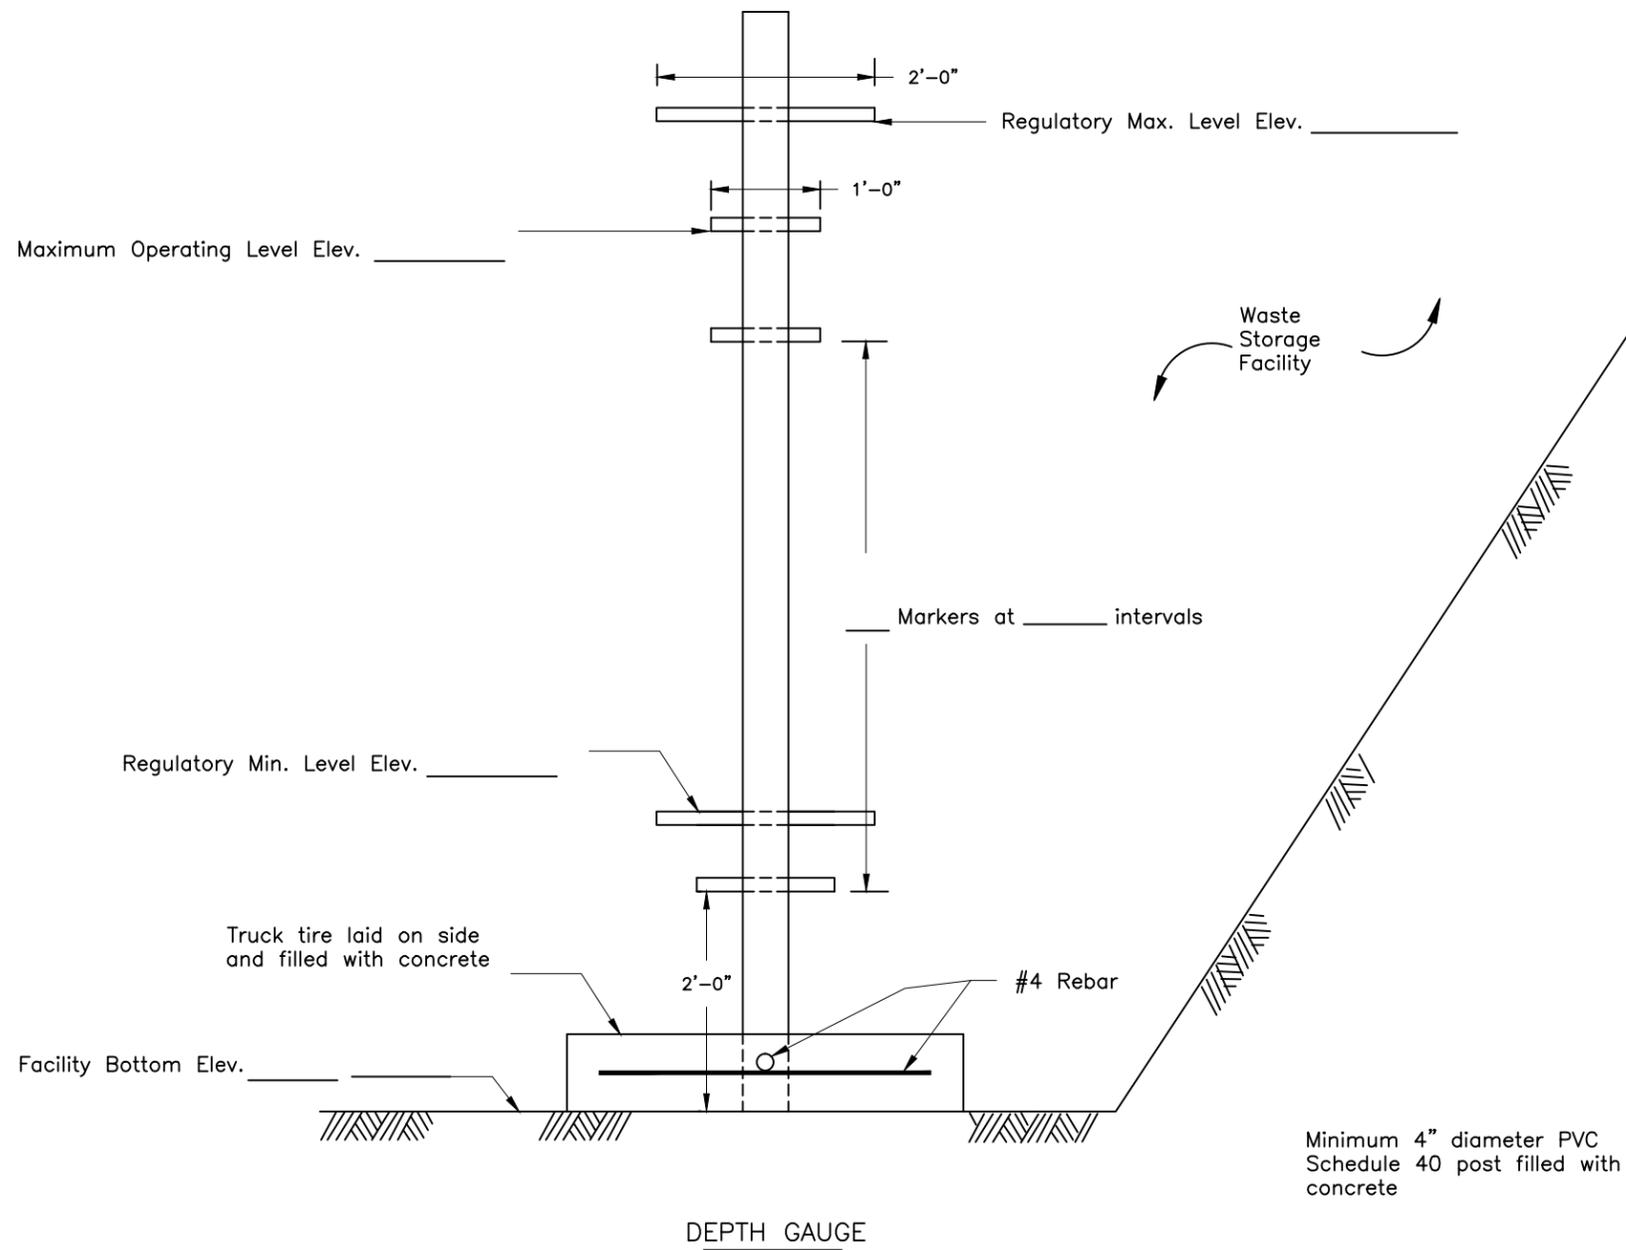

- Notes:
1. The depth gauge shall be a minimum 4" diameter PVC Schedule 40 post with 1" diameter Sch. 40 PVC pipe inserted through holes drilled through the post as shown above.
 2. The post shall then be filled with concrete
 3. Regulatory levels set by Wisconsin Administrative Code NR-243

PLAN VIEW – TRUCK/TRACTOR TIRE

Not to Scale

Date _____

Designed _____

Drawn _____

Checked _____

Approved _____

MOL INDICATOR

OWNER: _____

COUNTY: _____



File Name
WI-500B

Date
07/14

Sheet _____ of _____