



FENCE DETAIL

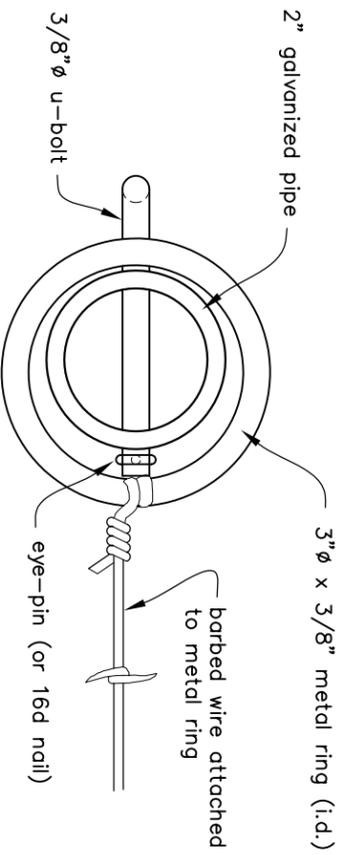

TOP VIEW

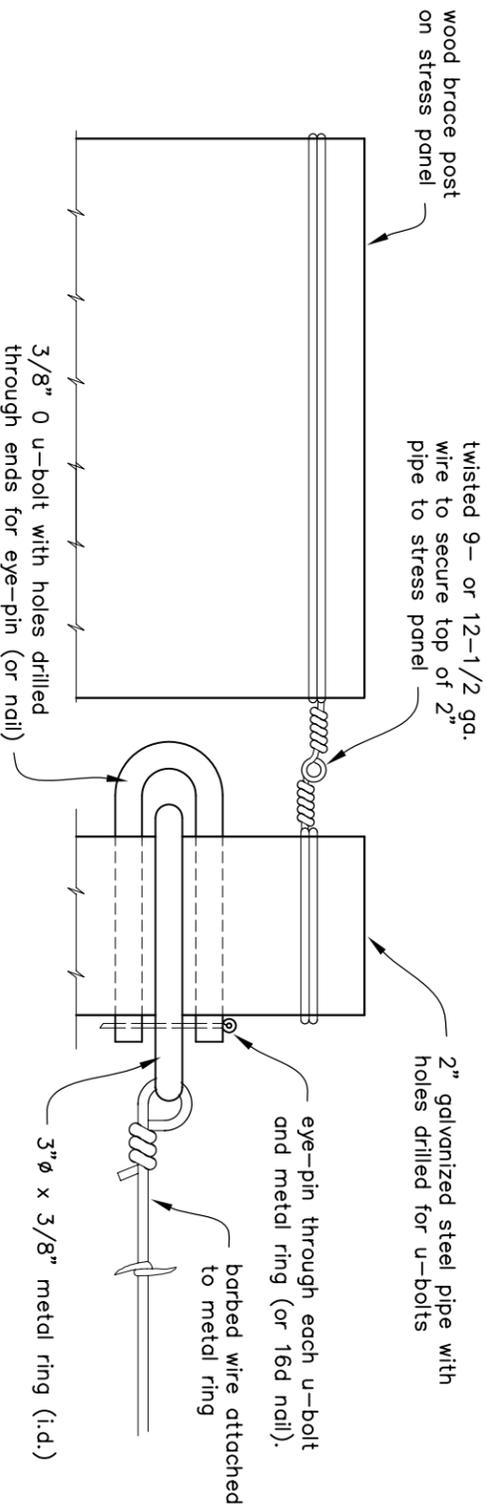


SIDE VIEW


RING ATTACHED TO WIRE DETAIL

DIMENSIONS

A = _____	in.
B = _____	in.
C = _____	in.
D = _____	in.
H1 = _____	in.
h1 = _____	in.
H2 = _____	in.
h2 = _____	in.

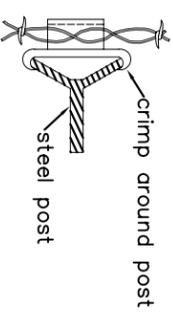

TOP VIEW

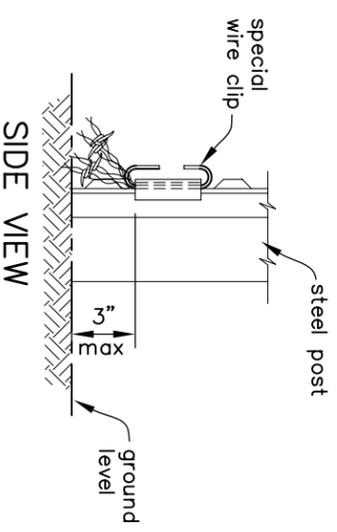

SIDE VIEW

SPECIAL WIRE CLIP DETAIL (Shown in wires-down position.)

- NOTE:**
See Specifications for the following:
- Post spacing
 - Type of wire to be used
 - Spacing between wires
 - Post length and depth of burial
 - Schedule of 2" pipe to be used

This drawing requires supporting technical documentation prior to use and must be adapted to the specific site.

LAY DOWN FENCE

Designed _____	Date _____
Drawn _____	7/05
Checked _____	_____
Approved _____	_____
Title _____	_____

