


MARYLAND STANDARDS FOR AGRICULTURAL BMPS  
DETAIL 527-A - SINKHOLE TREATMENT

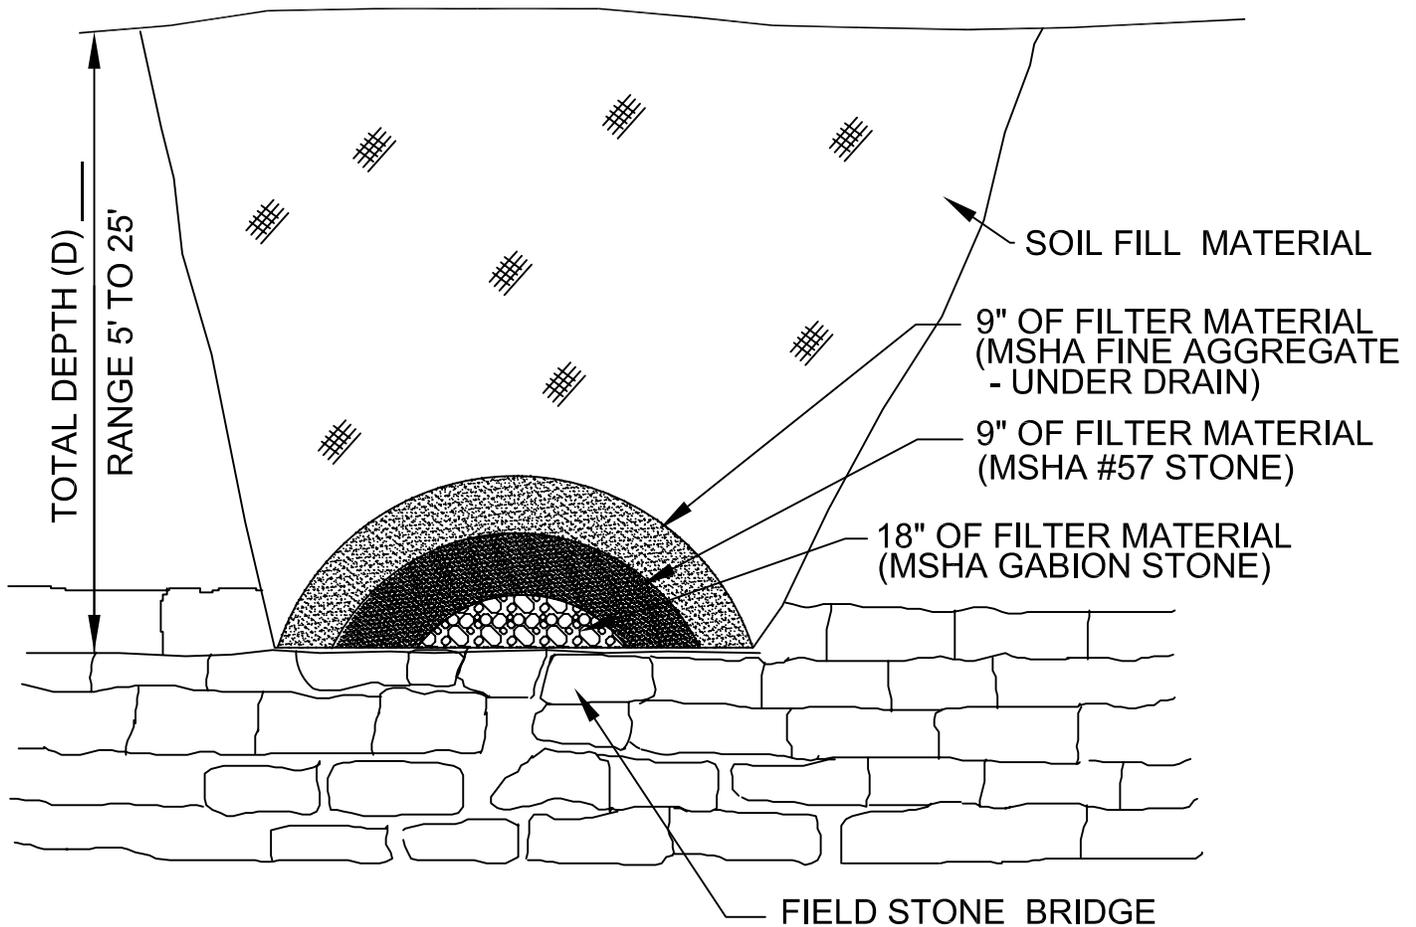

NOTE:  
A NONWOVEN GEOTEXTILE MEETING MSHA CLASS SE  
MAY BE SUBSTITUTED FOR THE MSHA #57 STONE  
AND MSHA FINE AGGREGATE.

## SINKHOLE TREATMENT

( DRAINAGE AREA LESS THAN 5 ACRES)

527-A-INV FILTER.DWG

NTS