


MARYLAND STANDARDS FOR AGRICULTURAL BMPS  
DETAIL 382 - C - WOODEN

WOODEN BOARD FENCE

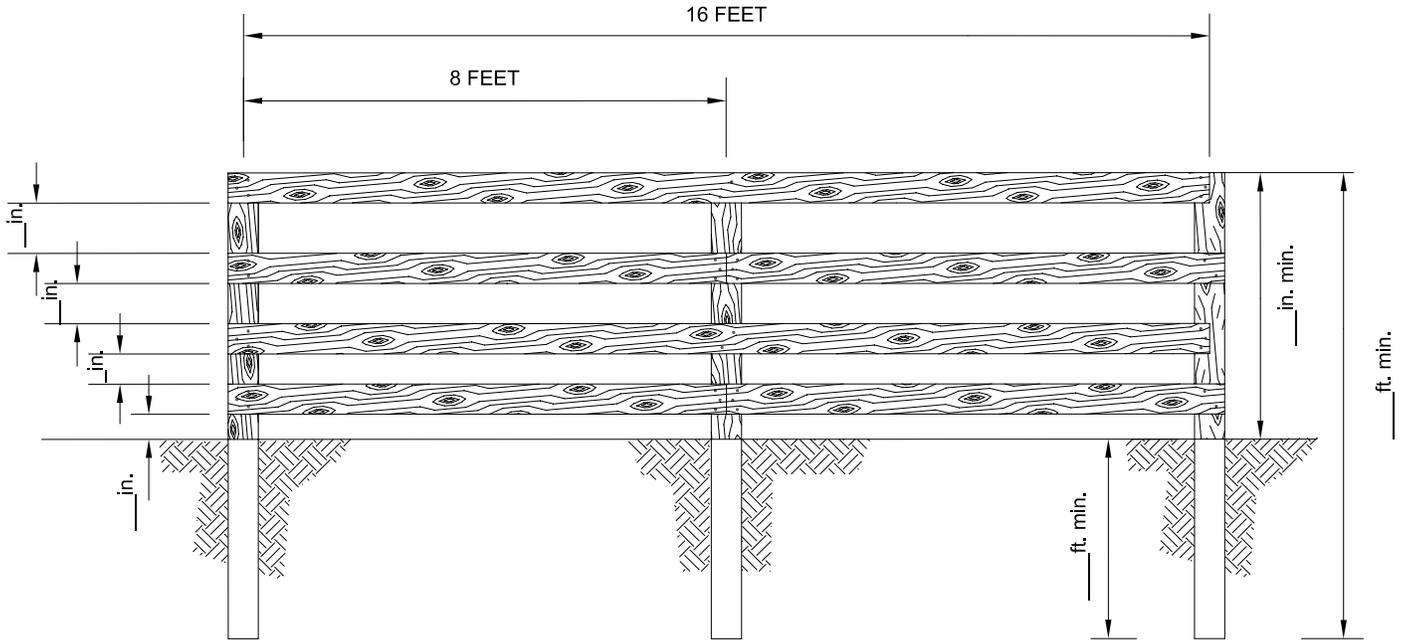

STRAIGHT PANEL

ALL CORNER, END, AND GATE POSTS: MIN. 6 IN. DIAM. OR 6 IN. SQUARE.

ALL LINE POSTS: MIN. 4 IN. DIAM. OR 4 IN. SQUARE.

ALL BOARDS (RAILS): MIN. 1 IN. THICK AND MIN. 6 IN. WIDE.

SPECIES AND TREATMENT FOR ALL WOOD: USE UNTREATED DURABLE POSTS OF SPECIES SUCH AS RED CEDAR, BLACK LOCUST OR OSAGE-ORANGE WITH BARK REMOVED, OR NON-DURABLE WOOD THAT IS PRESERVATIVE PRESSURE TREATED (0.40 LBS./CUBIC FOOT CCA, OR EQUIVALENT NON-CCA TREATMENT). DO NOT USE RED PINE.

SPECIAL INSTRUCTIONS

---

---

---

DRAWING NOT TO SCALE. STANDARDIZED DRAWING MUST BE ADAPTED TO THE SPECIFIC SITE.