

POLY TANK PLUMBING DETAIL


Drawing not to scale

NOTE:


POLY TANK ANCHORING NOT SHOWN ON THIS DETAIL.

(SEE SHEET _____ OF _____)

FOR ANCHORING SYSTEM

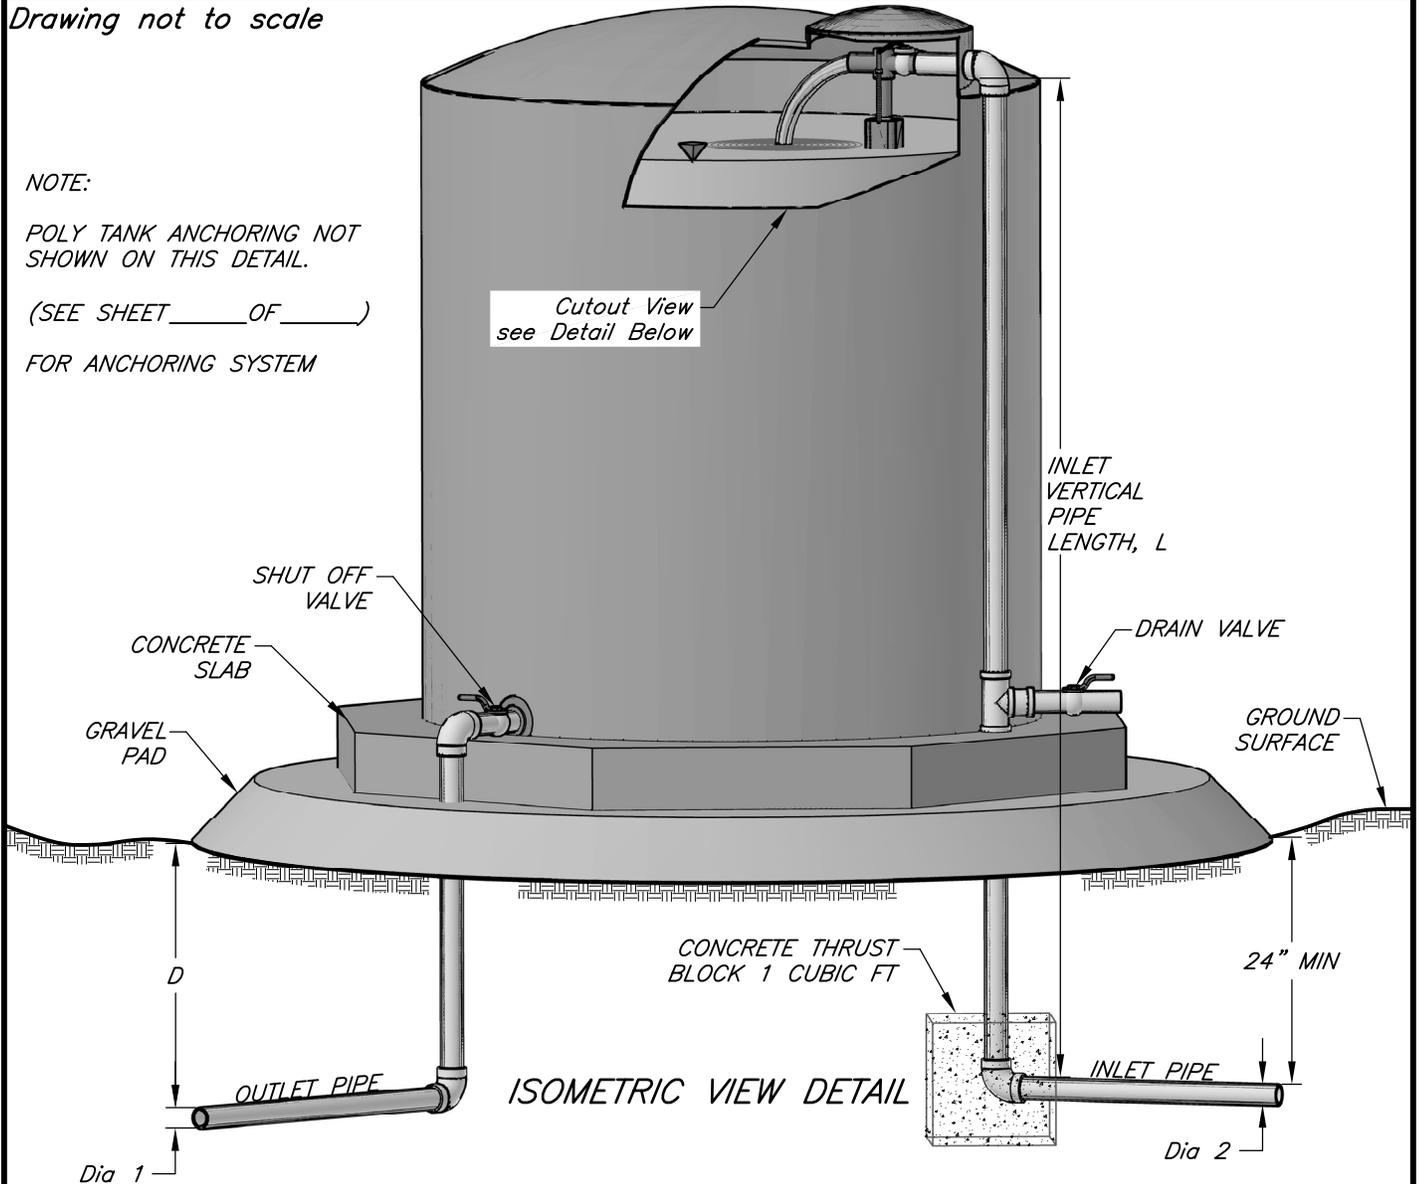

ISOMETRIC VIEW DETAIL

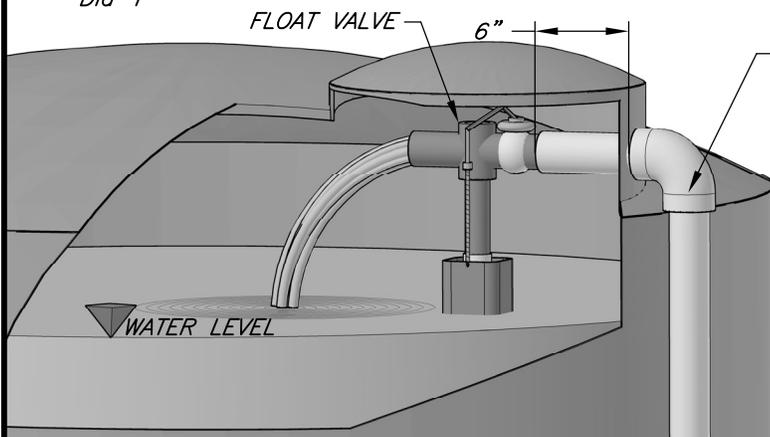

CUT OUT VIEW DETAIL

DIMENSIONS

Outlet Pipe Dia 1 = _____ Inches

Inlet Pipe Dia 2 = _____ Inches

Pipe Depth D = _____ Inches

Vertical Pipe Length L = _____ Feet

JOB CLASS	Date
CAD FILE NO. LSK-0181.dwg	Designed _____
SHEET OF	Drawn _____
	Checked _____
	Approved _____