



Panels of woven wire or board can be used. Panels built separate and tied to fence with light wire, then during floods ends can break loose and not disturb main fencelines.

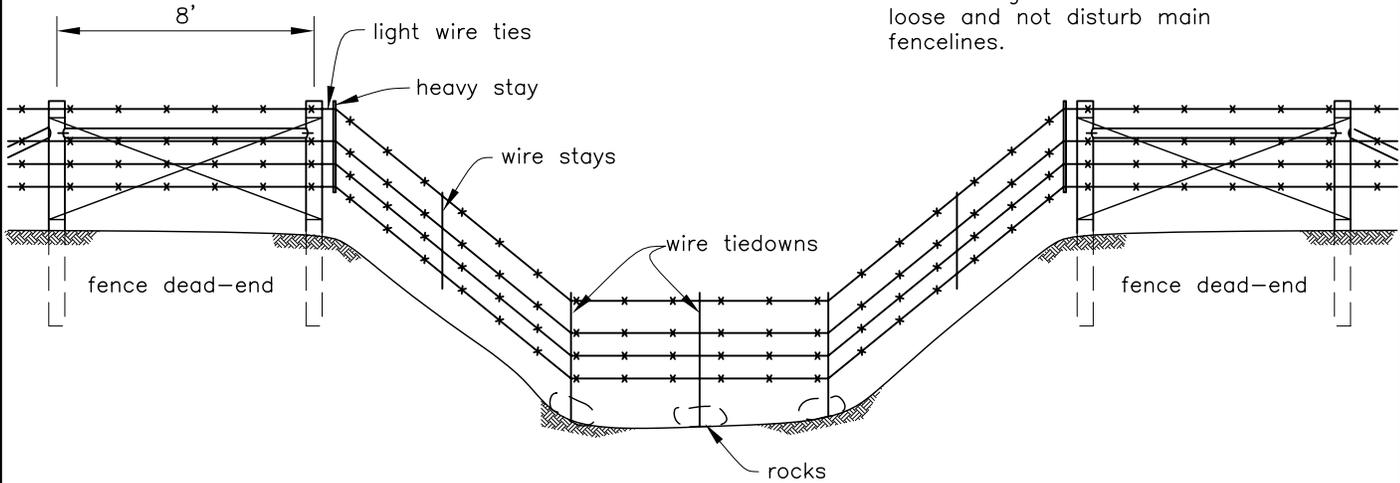



DETACHABLE WIRE PANEL W/ROCK ANCHORS FOR DEEP WASHES AND LIVE STREAMS

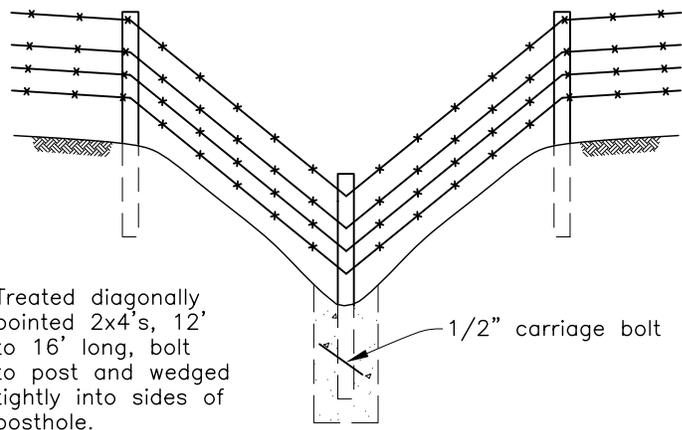

Treated diagonally, pointed 2x4's, 12' to 16' long, bolt to post and wedged tightly into sides of posthole.

FENCE POST ANCHOR

1. All corner and brace posts shall be 7' long and 3' embedment.
2. Line posts shall have a minimum length of 6', and 2' embedment.

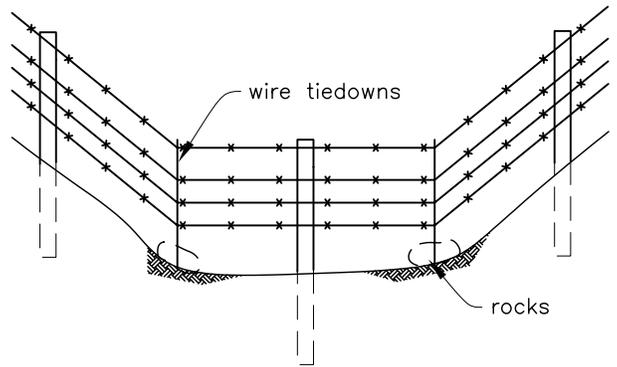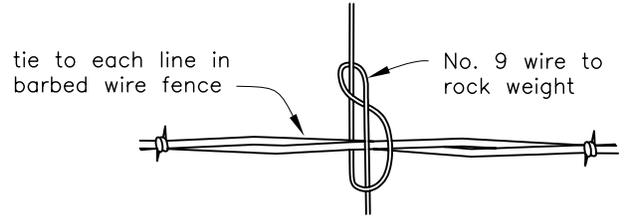

ROCK ANCHORS IN DRY DRAWS SQUARE ROCK CRIBS ALSO USEFUL

Drawing not to scale. Standardized drawing must be adapted to the specific site.

JOB CLASS _____



BARBED WIRE FENCE CROSSINGS

Designed _____	Date _____	File Name
Checked _____		MTSD382019.DWG
Approved _____		Drawing Name
		MT-SD-382.019
MONTANA Title _____		Sheet of