



BRACE OR CORNER POST DETAIL

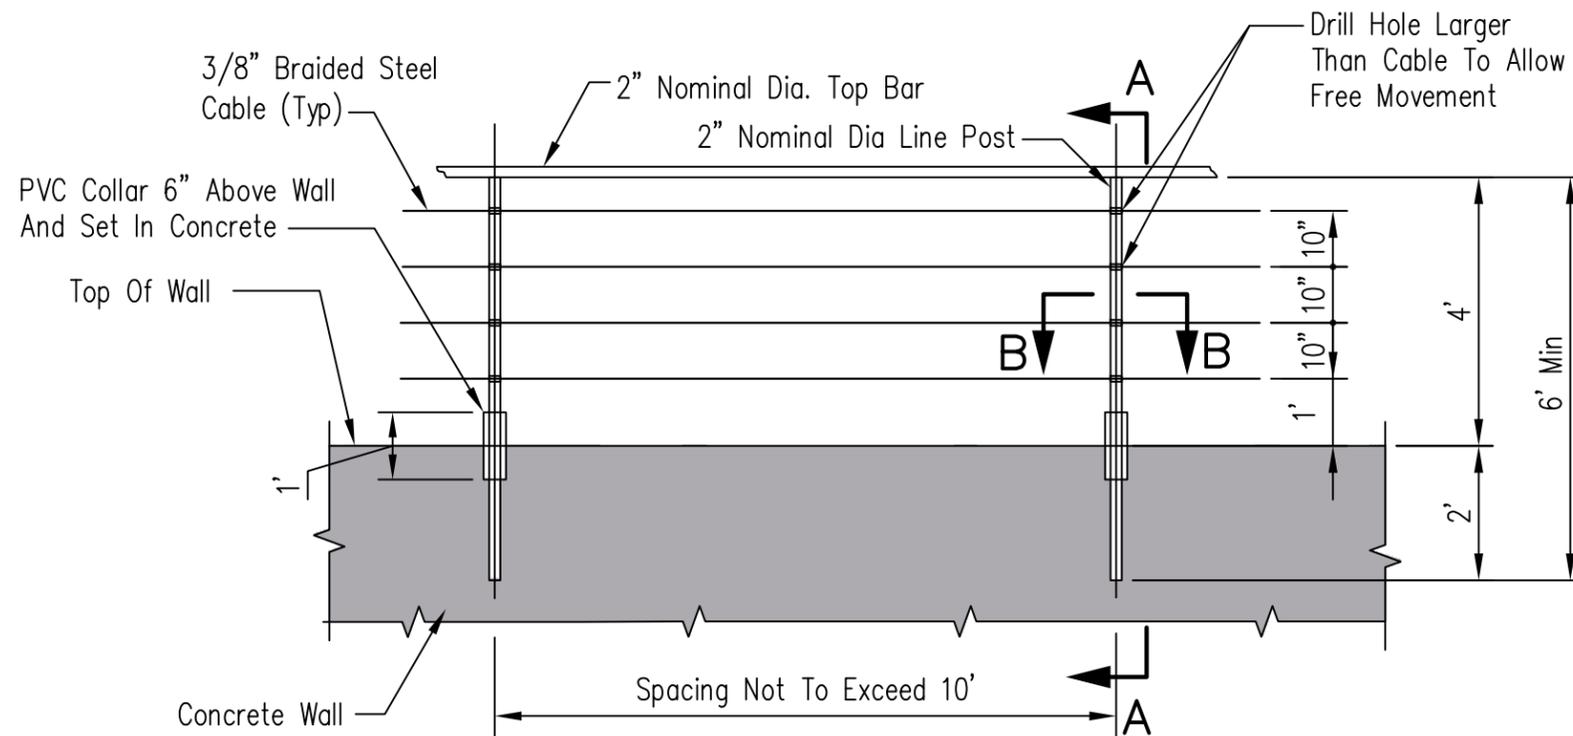

LINE POST DETAIL

NOTES

1. Brace post will be set every 200' and at any sharp angles
2. All post to be schedule 40 (galvanized) meeting the requirements of ASTM A53 and shall be Type 5 Grade A on Type E, Grade A, or better, Type F, Grade A.
3. All drill holes and welds shall be thoroughly wire brushed and cleaned and painted with a Zinc-Rich cold galvanizing material.
4. All hardware to be of new galvanized material.
5. For straight runs of 100 feet or less, only one 12" turnbuckle is required – cable on opposite corner may be looped through eye bolt and fastened with not less than 2 cable clamp fasteners.

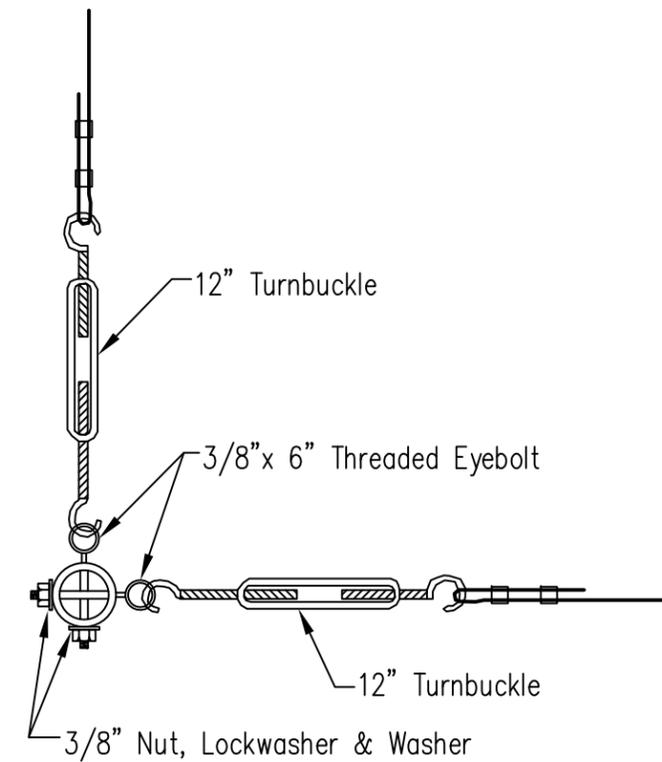

CORNER POST ASSEMBLY DETAIL


Date	8/13
Designed	M. QUINONES
Drawn	
Checked	
Approved	

**POST & CABLE FENCE FOR
INSTALLATION IN CONCRETE WALLS**




File No.	IL-ENG-70
Drawing Set	
Page	1 of 2
Sheet	of


Not To Scale

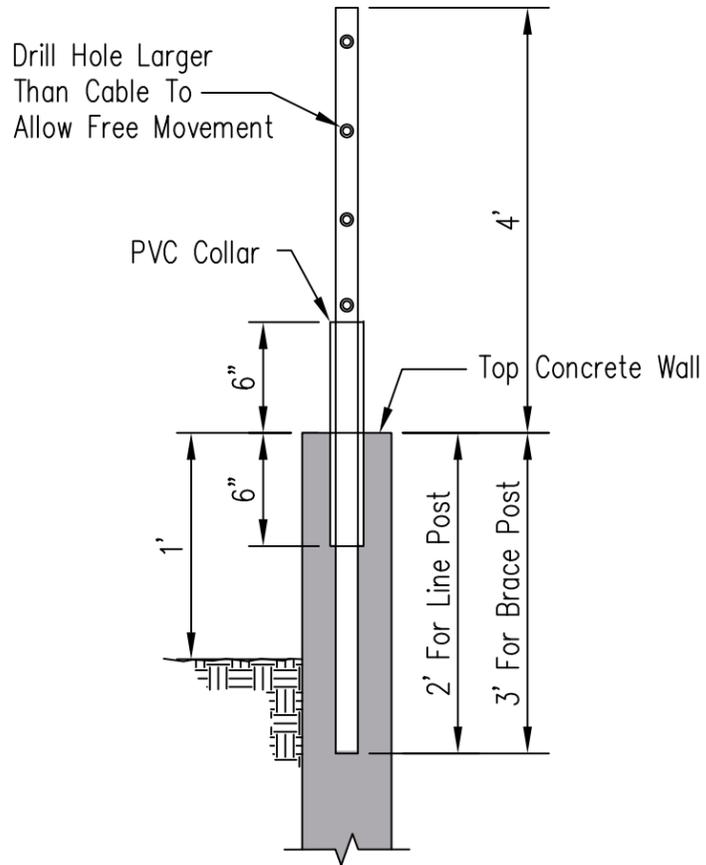



SECTION A-A

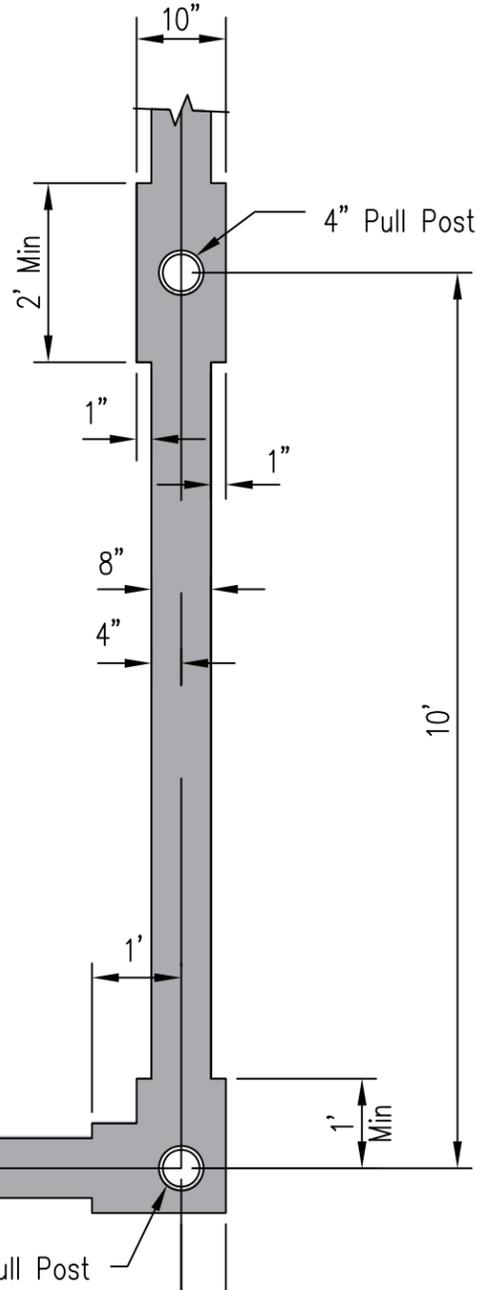

SECTION B-B
Line Posts

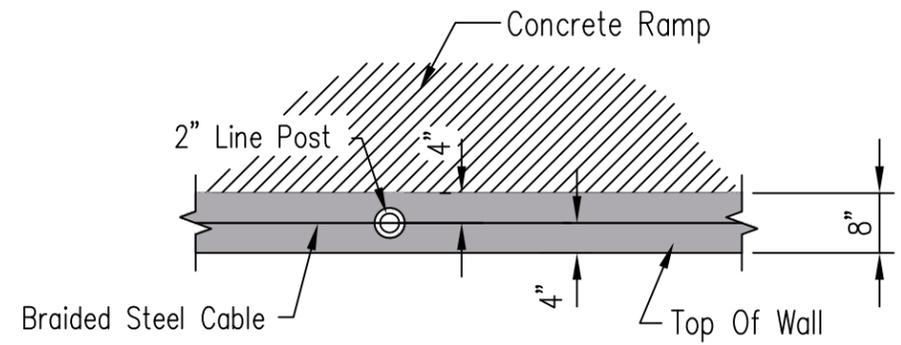

SECTION C-C
Brace Or Corner Posts

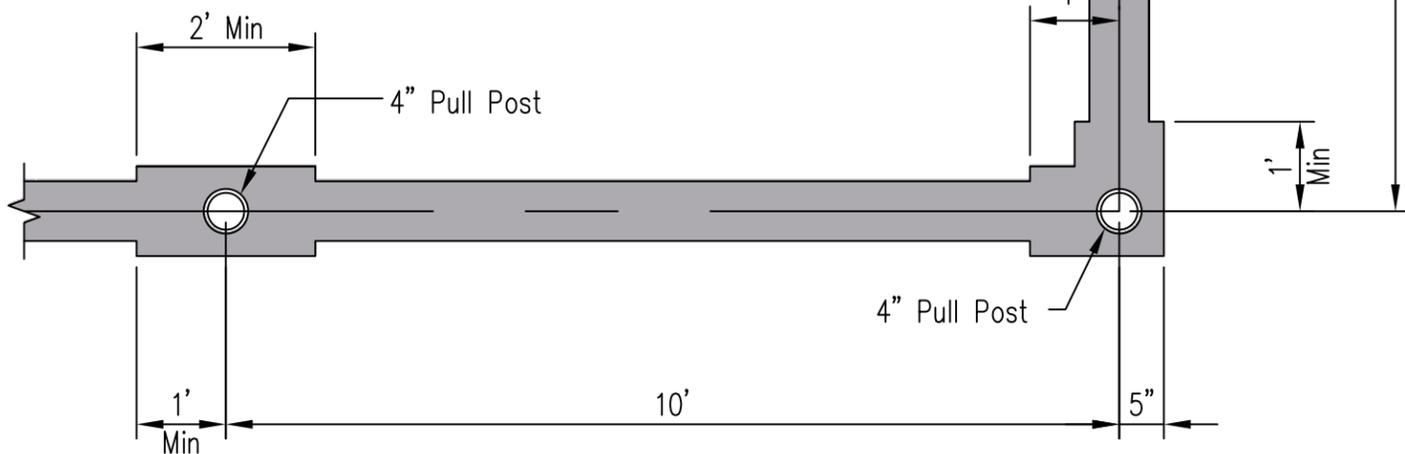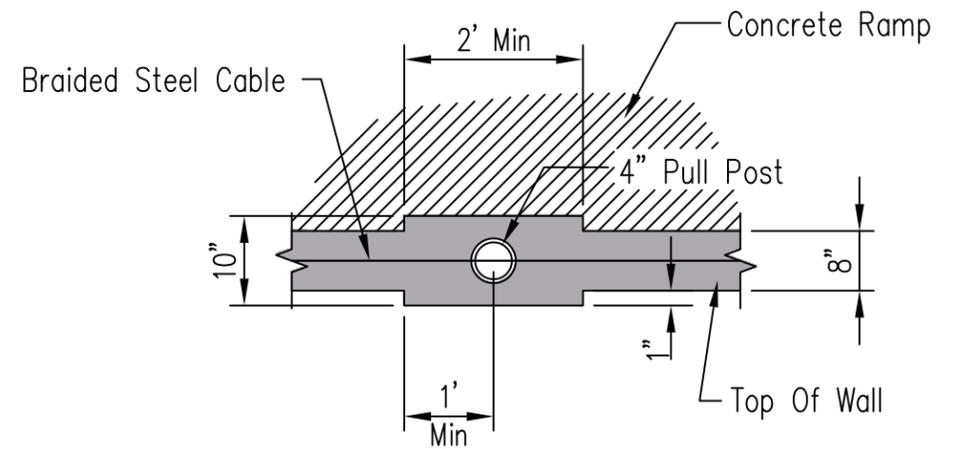

CORNER POST PLAN

Designed	M. QUINONES	Date	8/13
Drawn		Checked	
Approved			

**POST & CABLE FENCE FOR
INSTALLATION IN CONCRETE WALLS**



File No.	IL-ENG-70
Drawing No.	
Page	2 of 2
Sheet	of

Not To Scale