


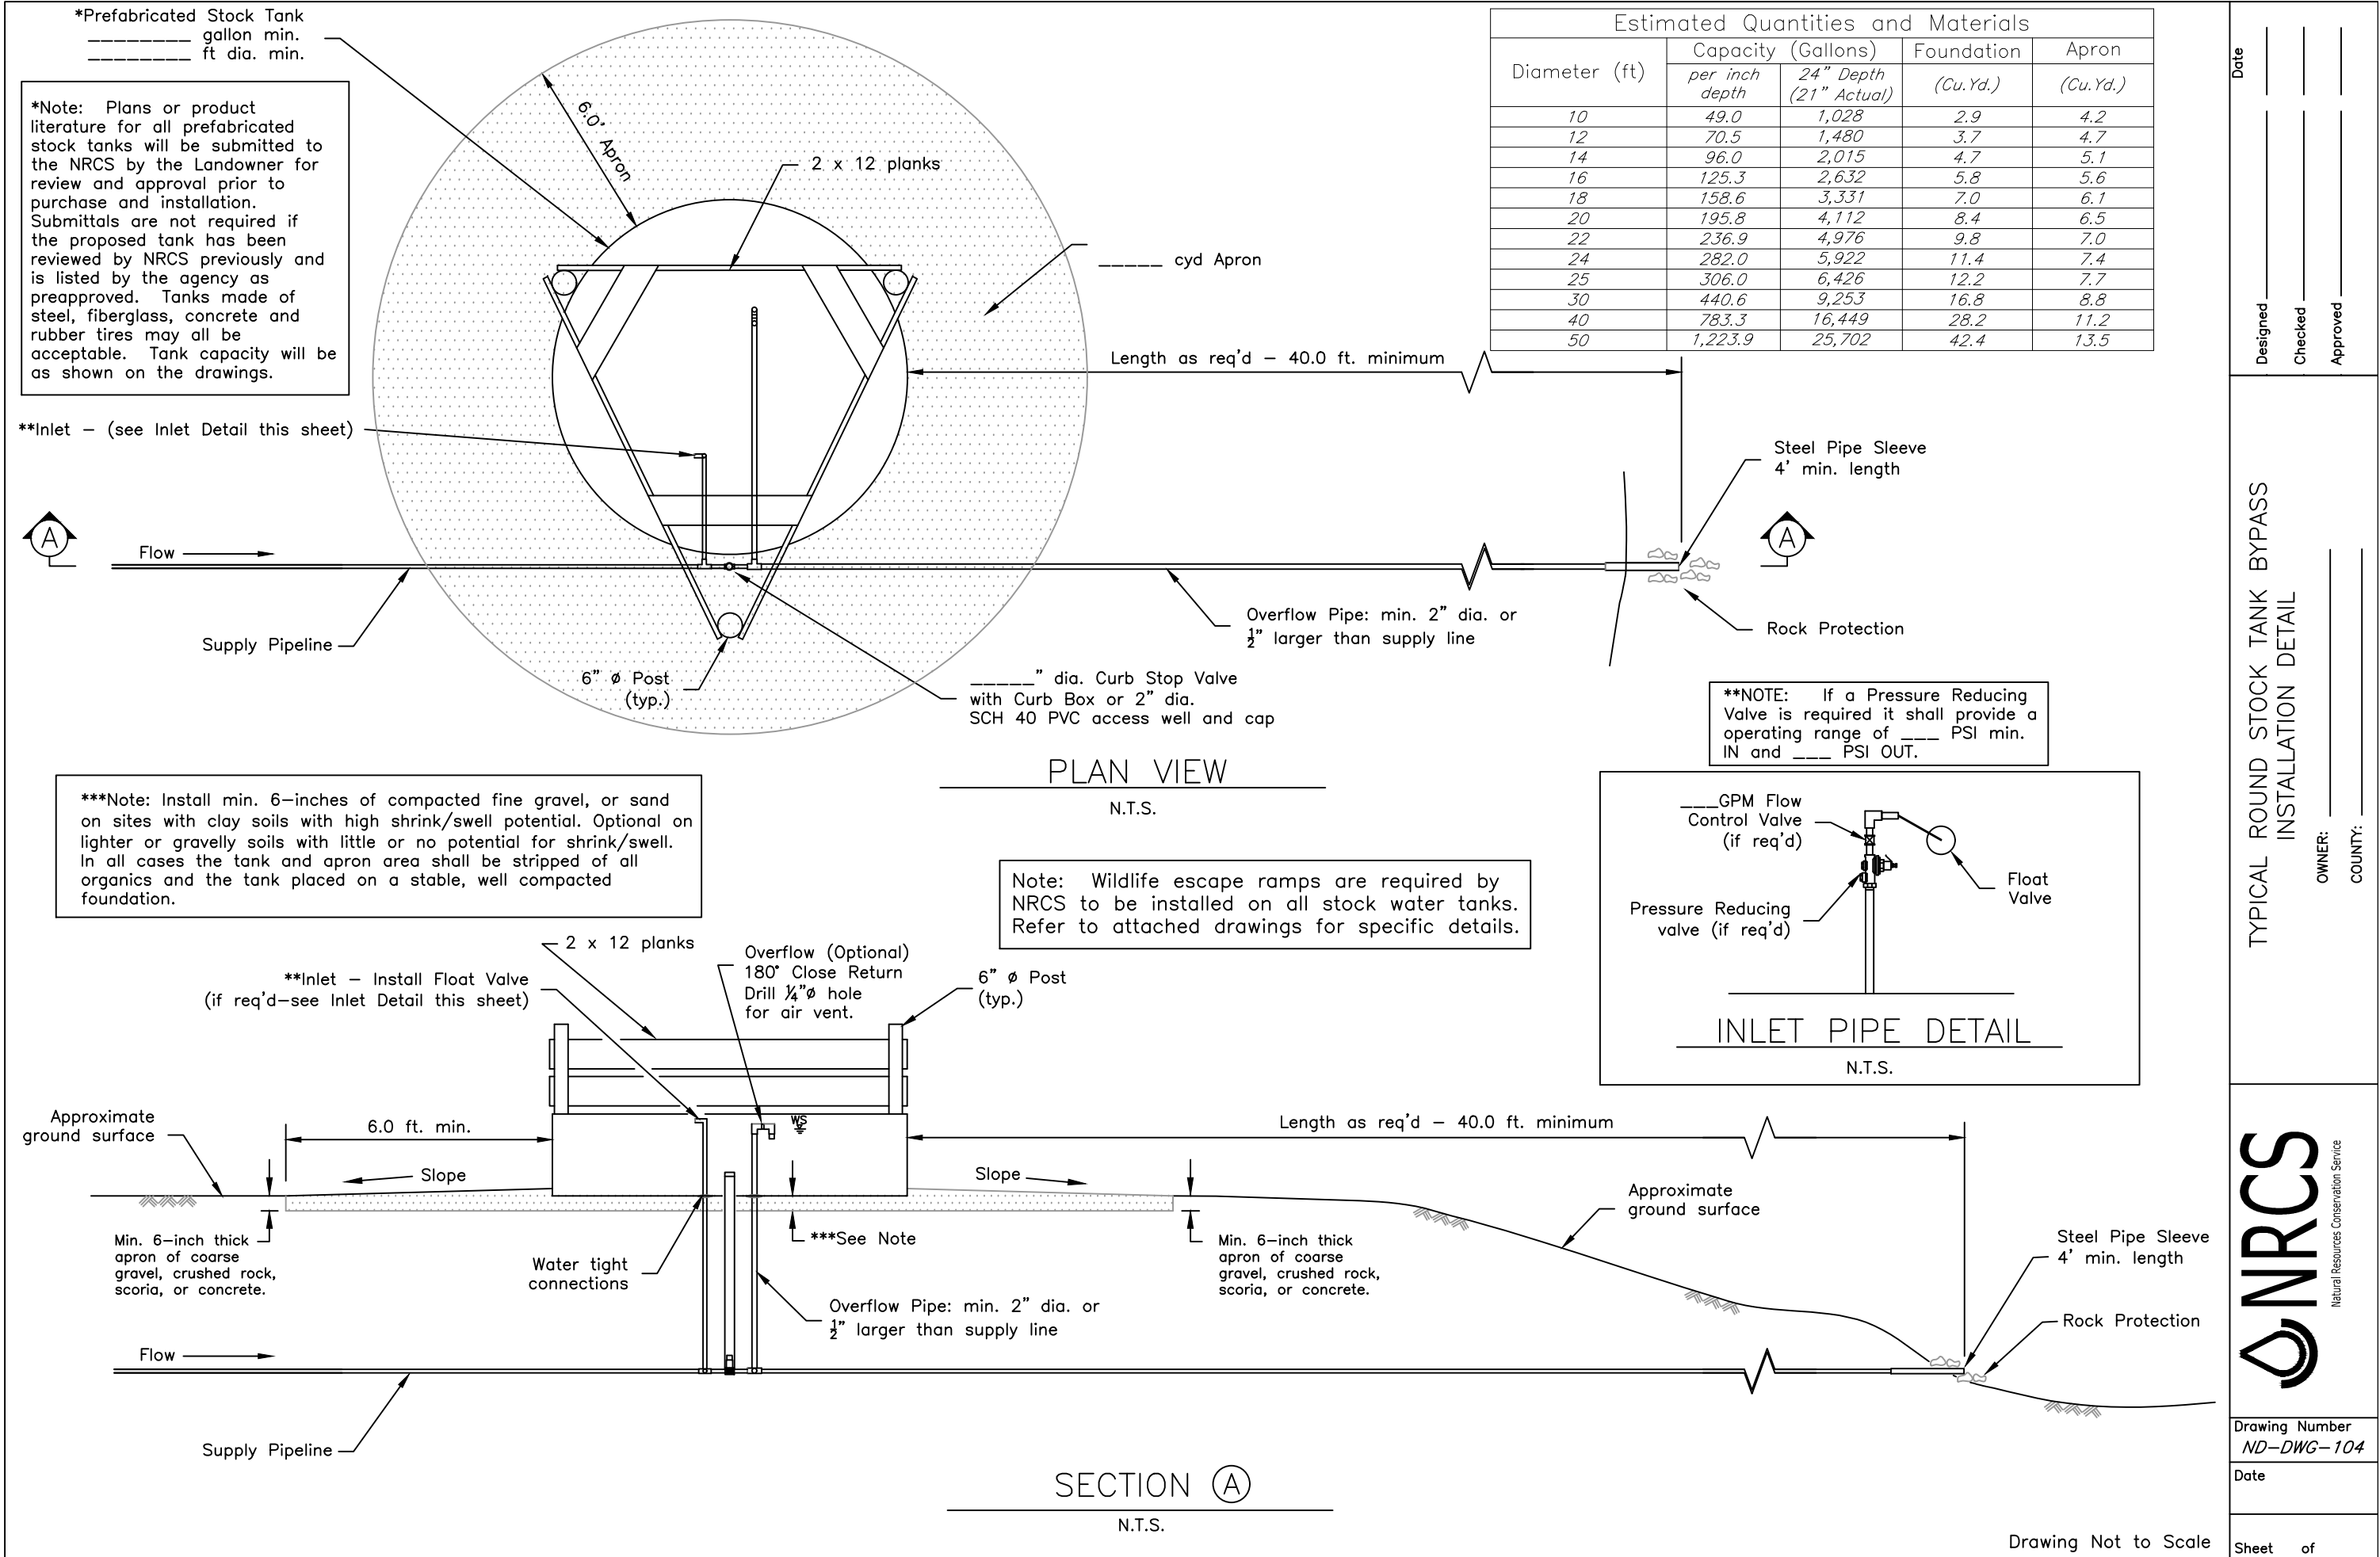

TYPICAL ROUND STOCK TANK BYPASS
INSTALLATION DETAIL

