


P:\077-03 Garfield County Upper Sevier Watershed Plan PL-566\Drawings\GIS\ArcGIS Pro\077-03 Pipes & Trails From Google Earth Files.aprx 24x36 Pipes Layout - \$1/2024 1:05 AM .mxd

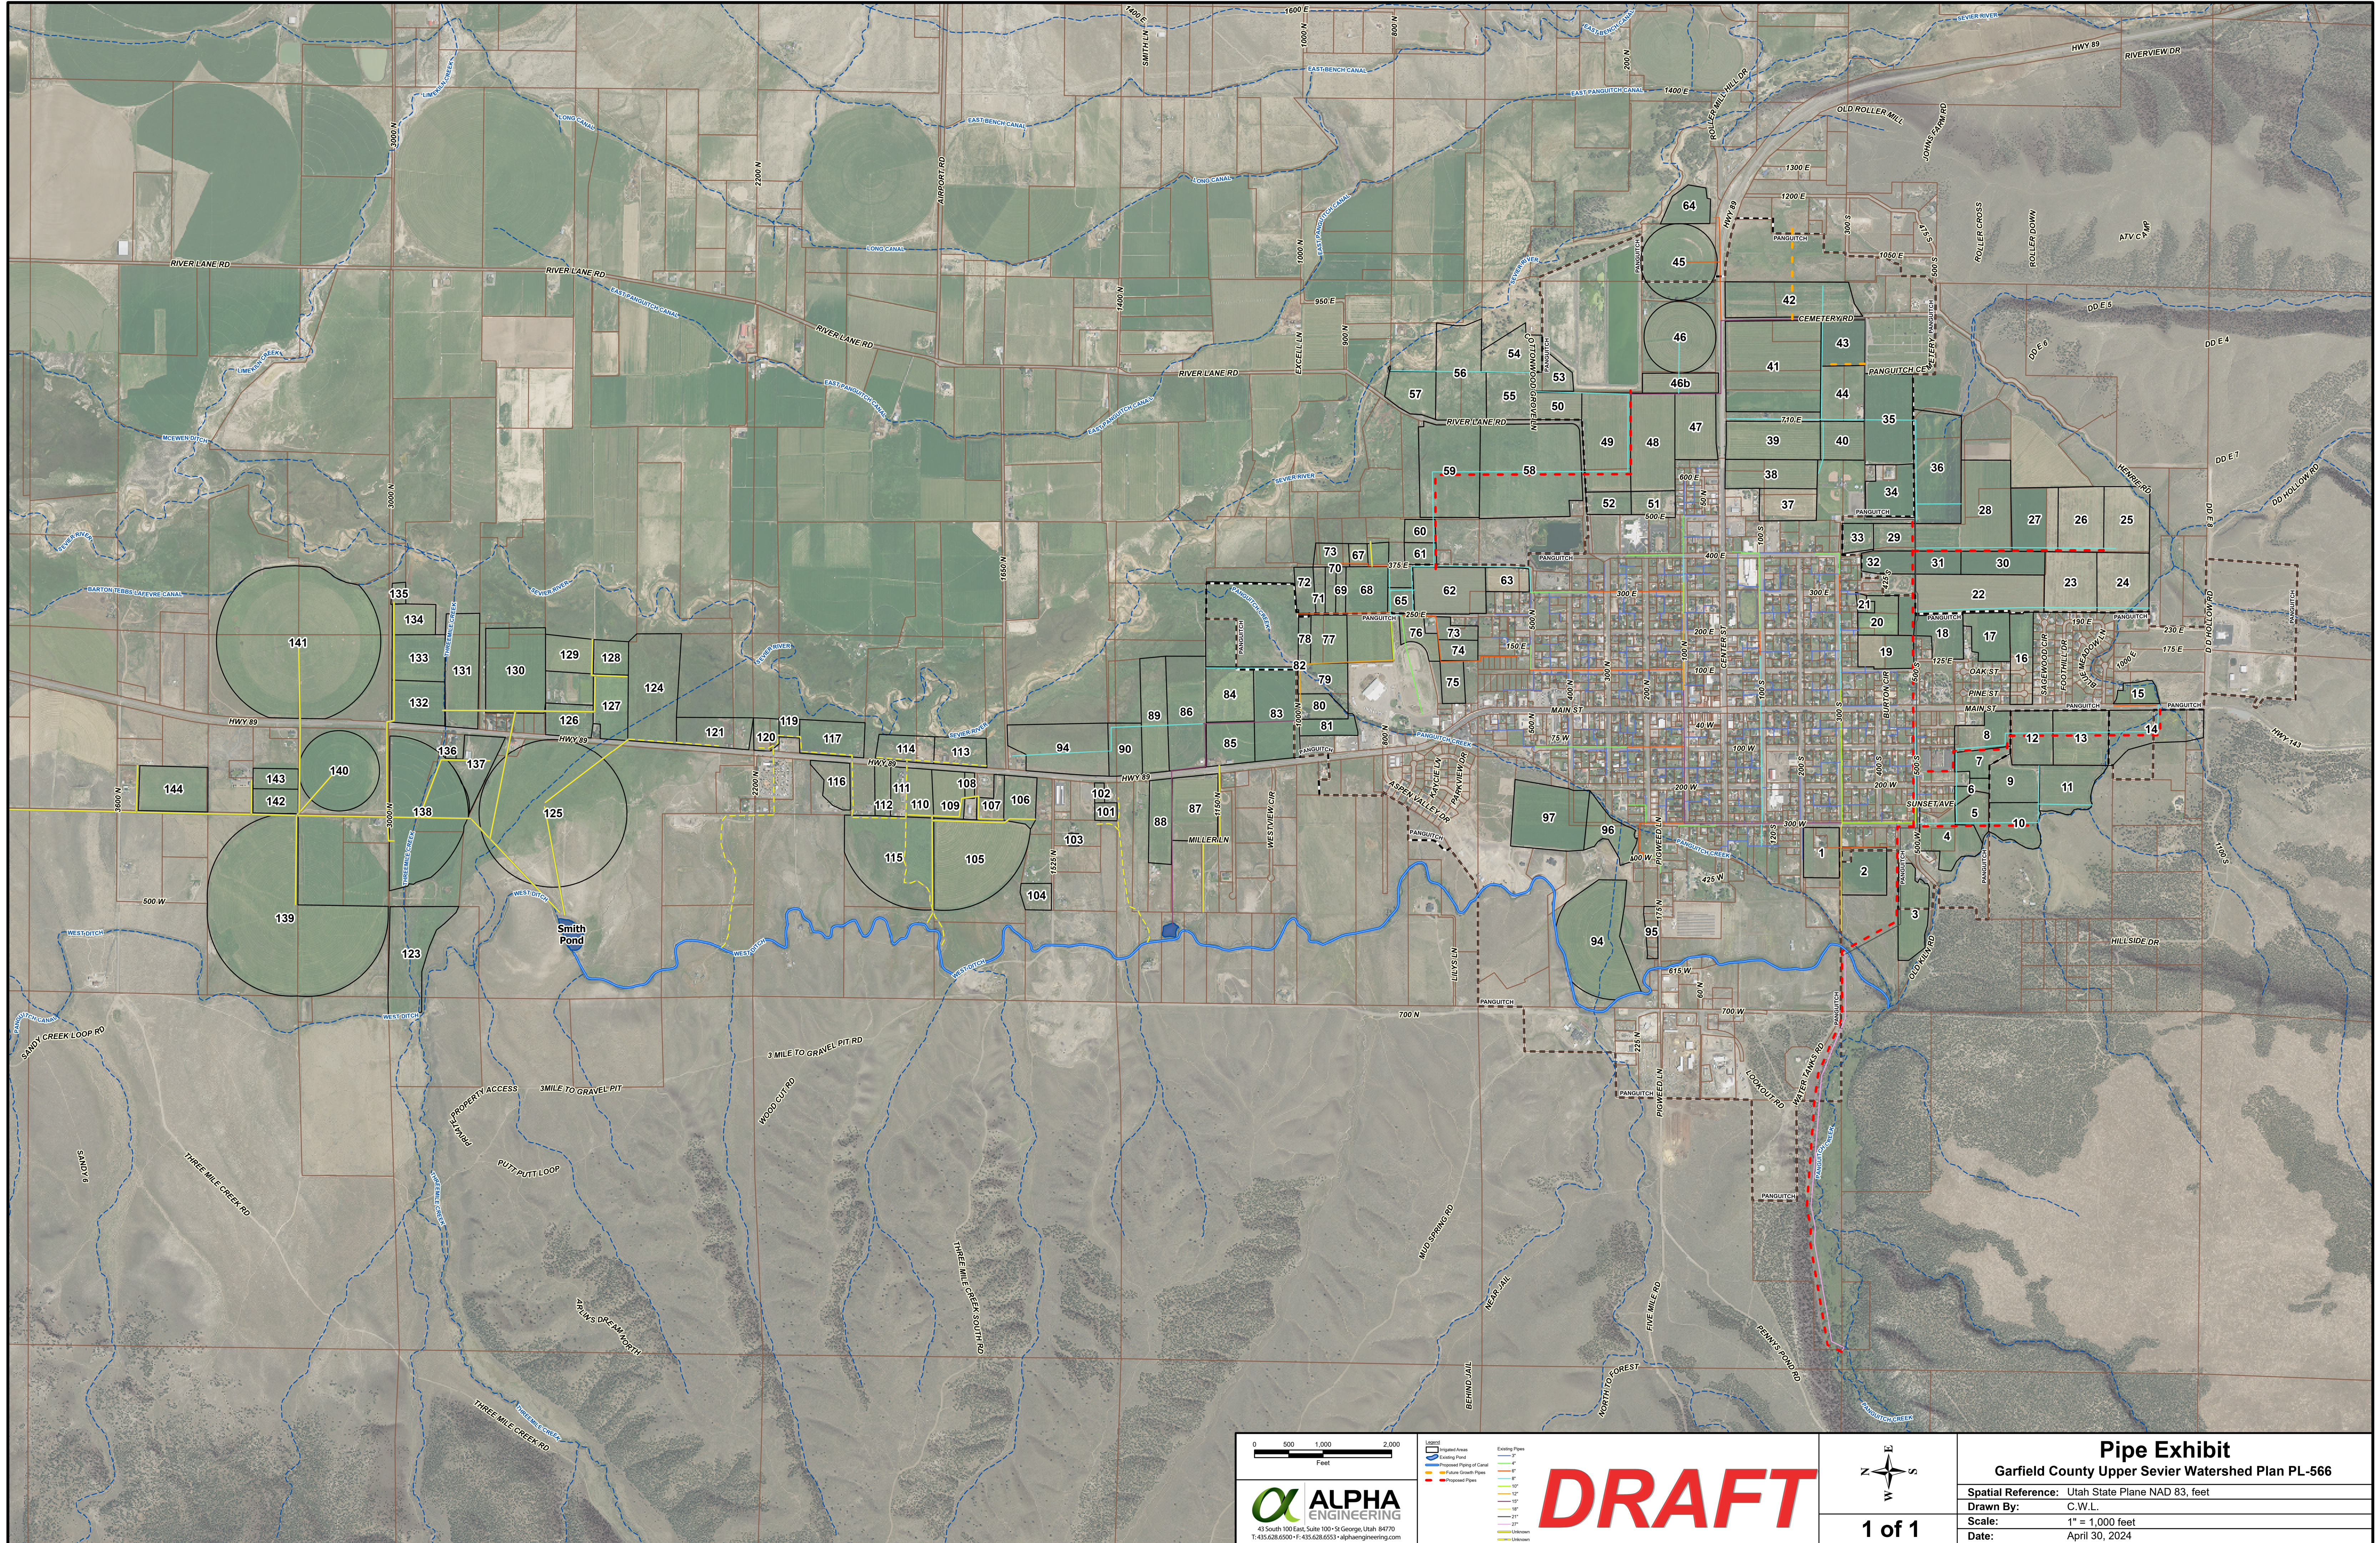

ALPHA ENGINEERING
43 South 100 East, Suite 100 • St George, Utah 84770
T: 435.628.6500 • F: 435.628.6553 • alphaengineering.com

DRAFT

1 of 1

Pipe Exhibit
Garfield County Upper Sevier Watershed Plan PL-566

Spatial Reference:	Utah State Plane NAD 83, feet
Drawn By:	C.W.L.
Scale:	1" = 1,000 feet
Date:	April 30, 2024